

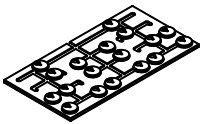


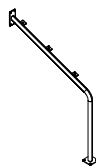


905830 705330 905761 705460 906644 906645 BASE DET 1-4 OR 7-9 BASE DET 37-39 OR 34-36 PARTS DET 16 PARTS DET 31 PARTS DET 32				1 705330 120x120x870 PCS 2	2 705460 PCS 1
				3 902272 90x90x450 PCS 2	4 905104 M10 PCS 8
5 905761 120x120x700 PCS 2	6 905830 123x123x40 PCS 2				
7 909519 50x380x380 PCS 2	8 909629 M10x30 PCS 8				
9 909637 M10 PCS 16	10 909638 Ø20/10.5 PCS 32				
11 909639 M10x25 PCS 8	12 980104 Ø5x90 PCS 2				
13 906644 LEFT PCS 1	14 906645 RIGHT PCS 1				
15 980123 Ø7x60 PCS 16	16 706055 PCS 1	17 909873 M8x40 PCS 6	18 980114 Ø4x20 PCS 4	19 909256 Ø16/8.4 PCS 22	20 909633 M8 PCS 6

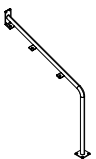


Game options:			Bars left options:		
 1290x670	705460-701	ACTIVE		906644-215	Turquoise
	705460-702	JOY		906644-216	Pearl Light Gray
	705460-703	SLOW		906644-217	Lime
	705460-704	SOLID		906644-218	Pink








Bars right options:			1: 25		
	906645-215	Turquoise			
	906645-216	Pearl Light Gray			
	906645-217	Lime			
	906645-218	Pink			

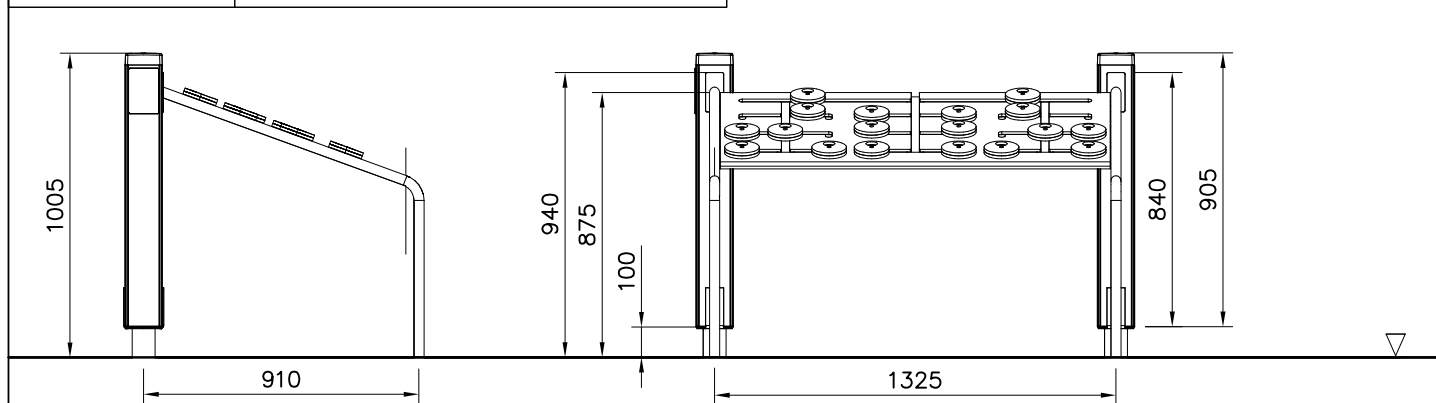


Area of Movement 15.9 m2
Impact Area 14.5 m2
Training Space 5.5 m2
Max Falling Height 875 mm

1: 40

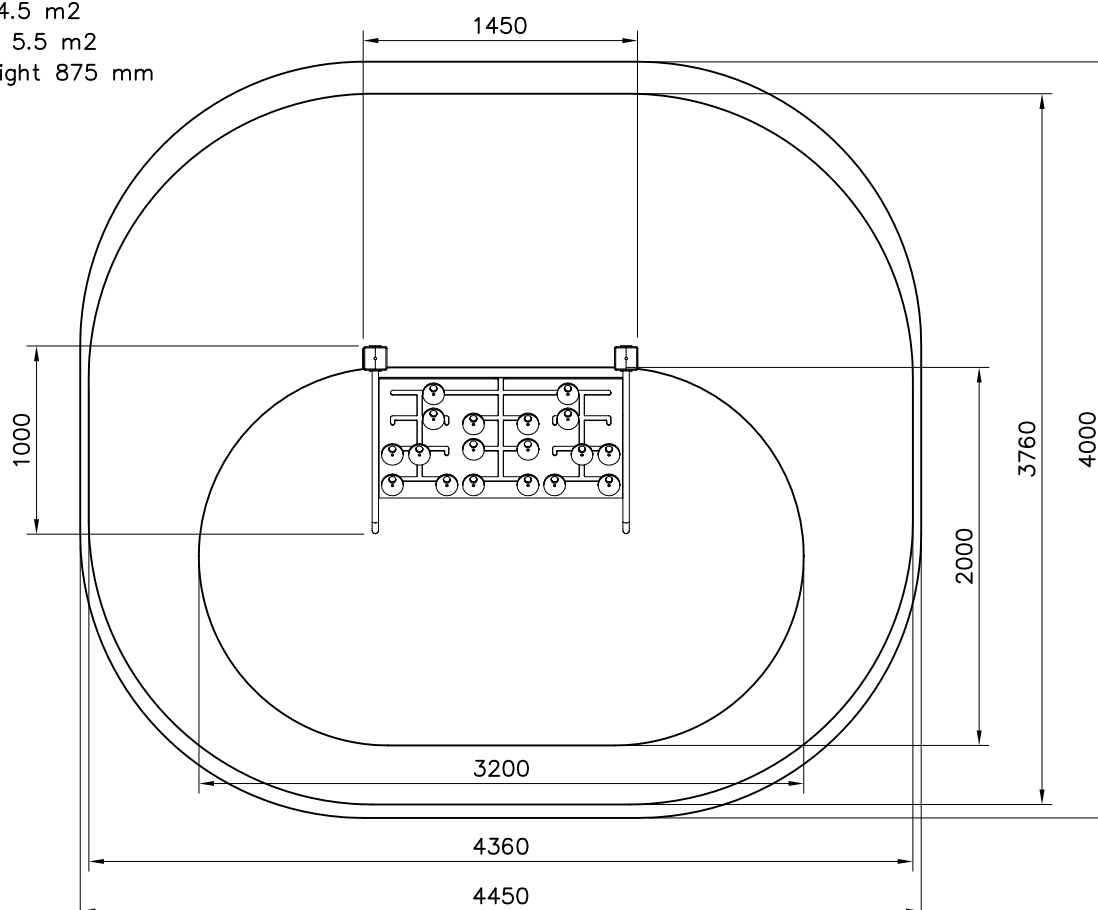


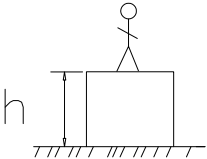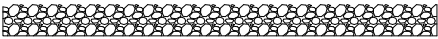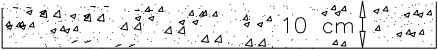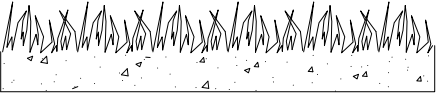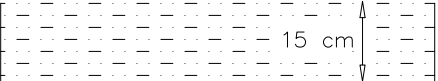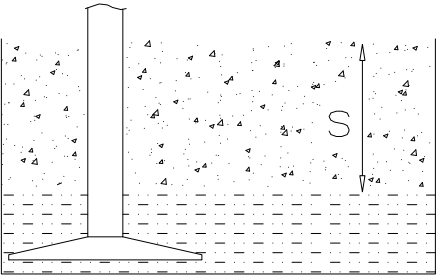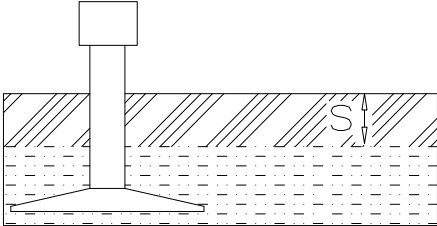		
h < 600 Without movement and therefore without Impact Area	Totally hard surfaces.	E.g. concrete or asphalt 
h < 600 With movement e.g. rocking	Materials with very limited impact attenuating properties.	E.g. wood 
h < 1000	Materials with significant impact attenuating properties.	fine gravel 0–8 mm  grass  unsorted sand 
h < 3000	Loose fill material E.g. sand/gravel 0,25...8 mm D60/D10<3,0 Woodchips 5...30 mm bark 20...80 mm	 $\underline{S}$ 30 cm $\underline{h}$ < 2,0 m 40 cm < 3,0 m
	Syntethic granulates $\underline{S}$ 40 mm ~> 1,2...1,3 m 50 mm ~> 1,5...1,7 m 60 mm ~> 1,8...2,0 m 70 mm ~> 2,1...2,5 m Note. For accurate values, see manufacturer's instructions.	


REMOVE SAFETY SURFACE/SAND/GRAVEL
TO CHECK FOUNDATION

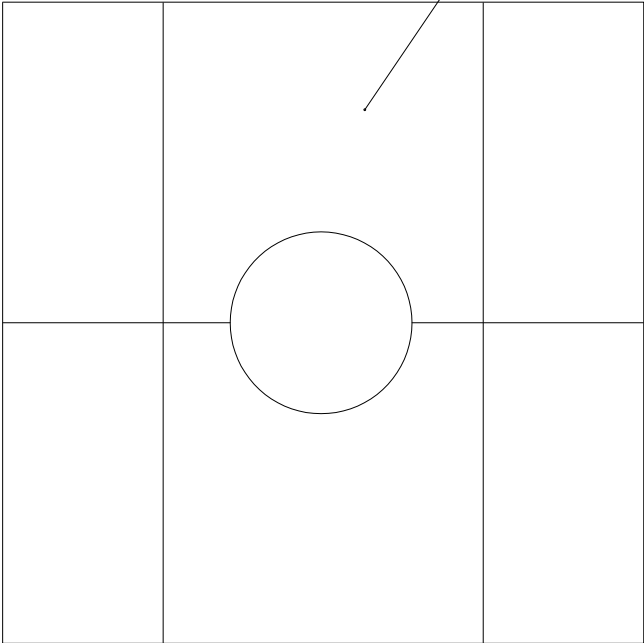


REMOVE SAFETY SURFACE/SAND/GRAVEL
TO CHECK FOUNDATION

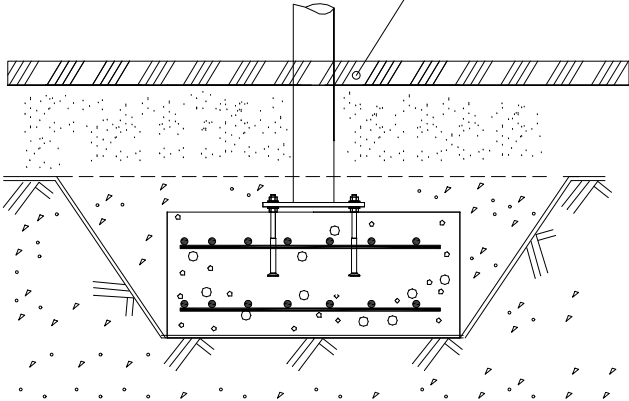


DET 1

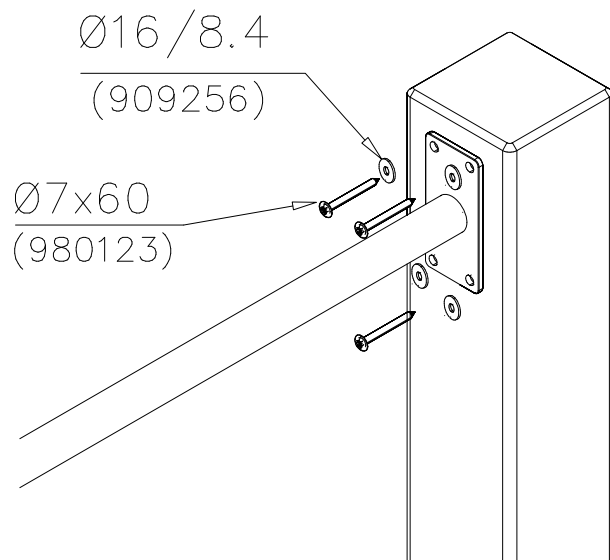


DET 2

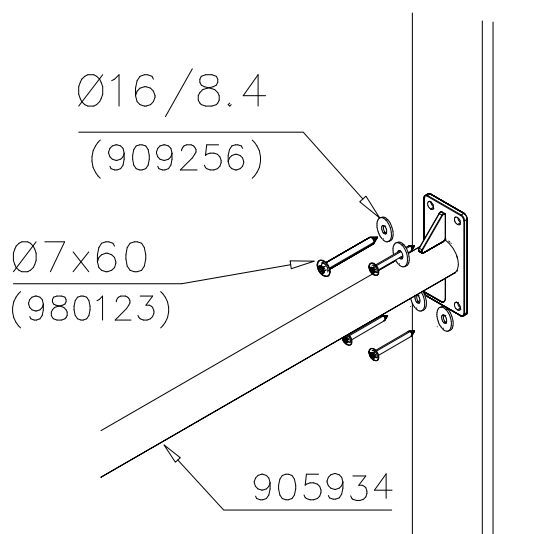


DET 3

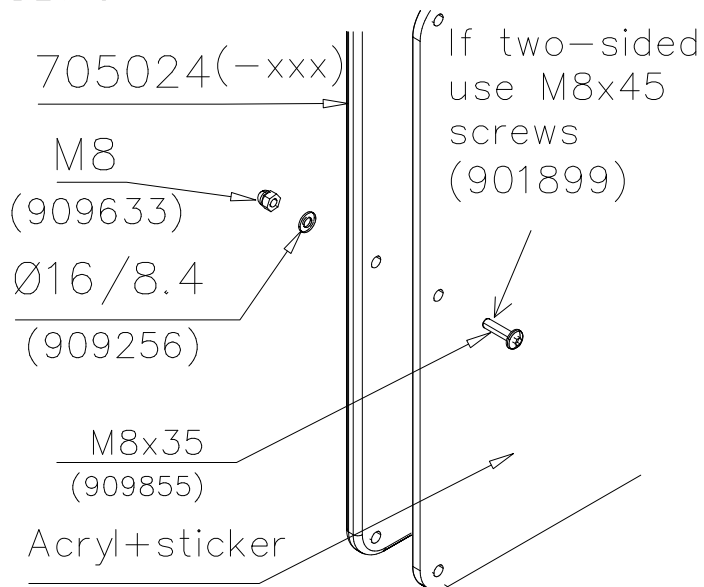


DET 4

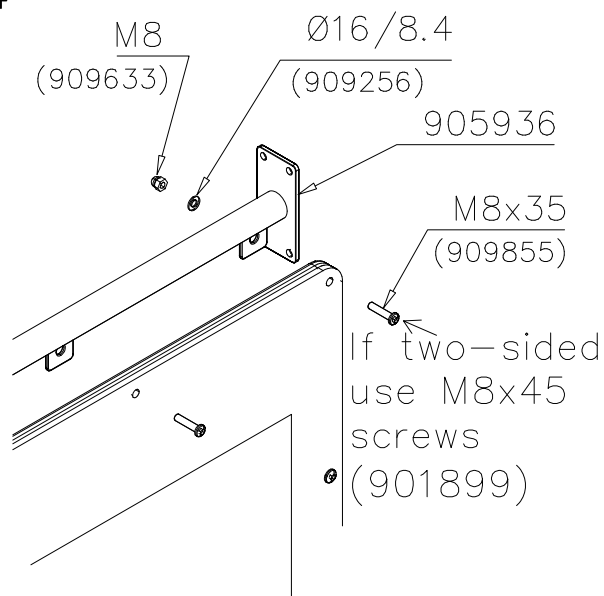


DET 5

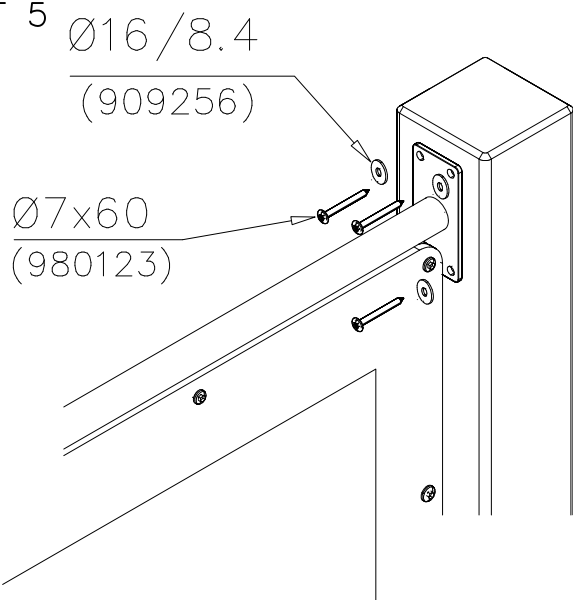


DET 6

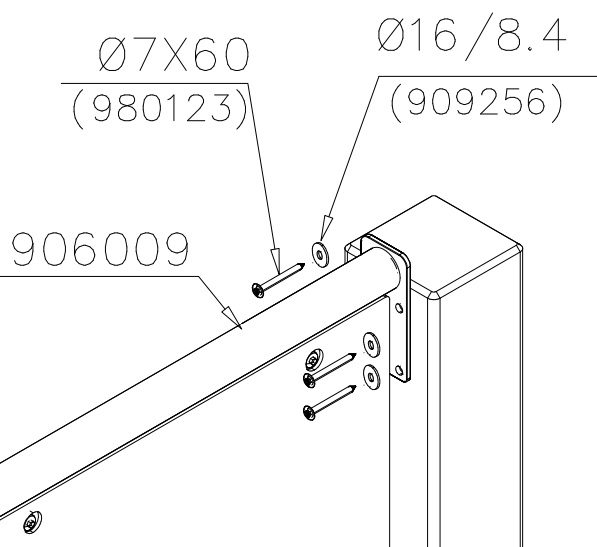


DET 7

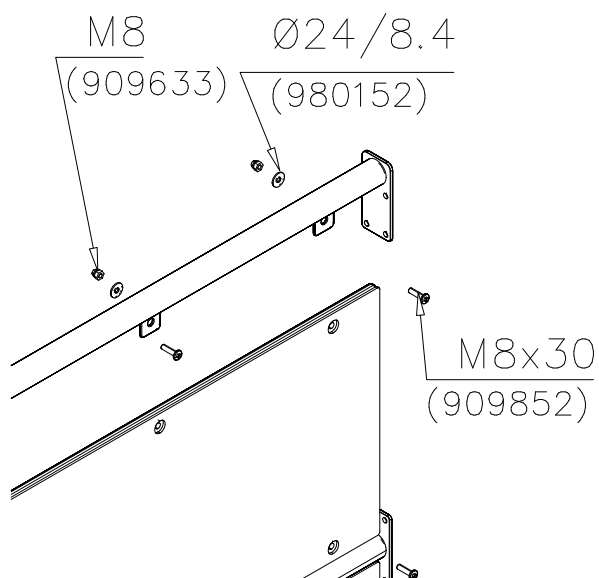


DET 8

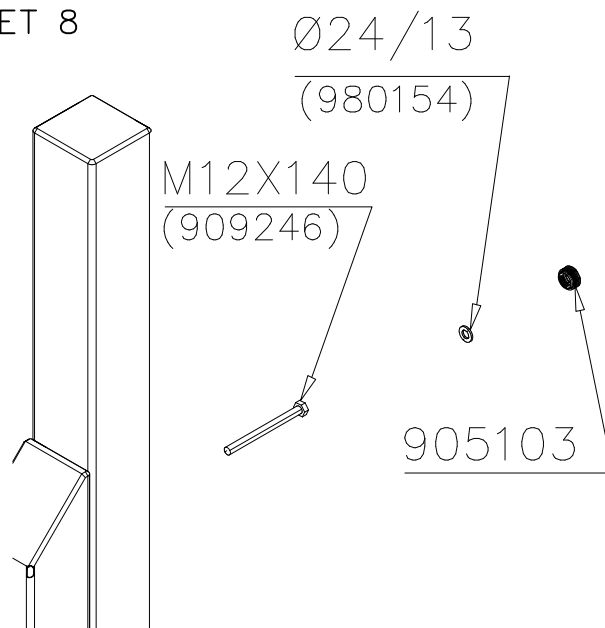


DET 9

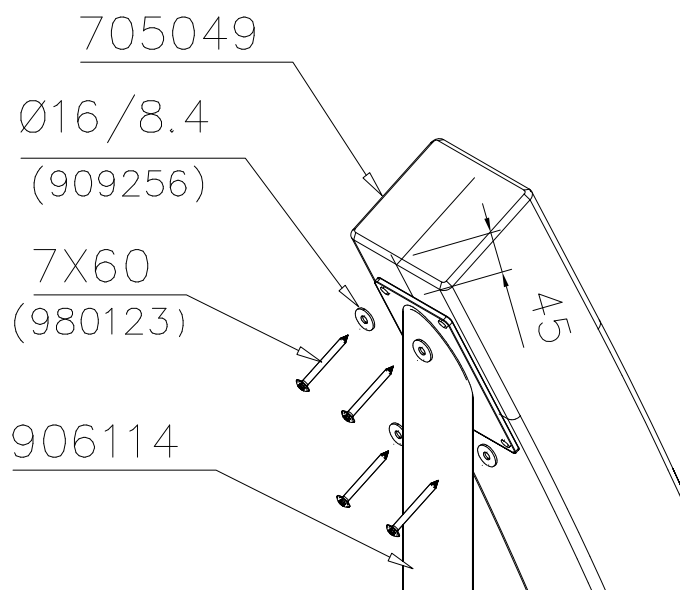


DET 10

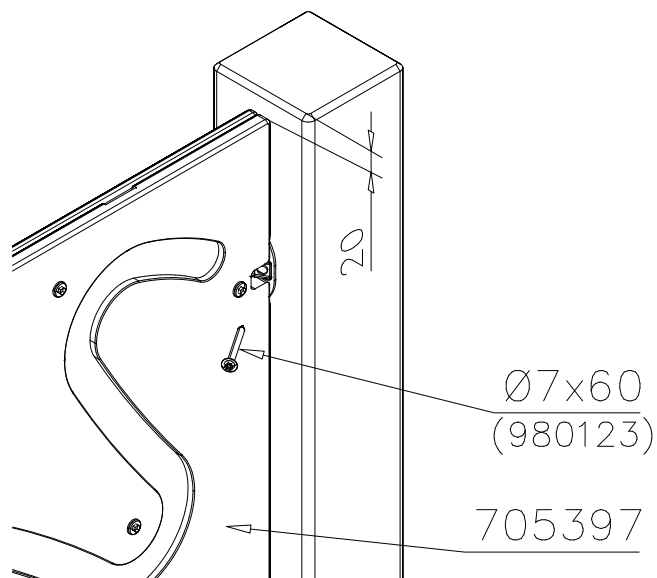


DET 11

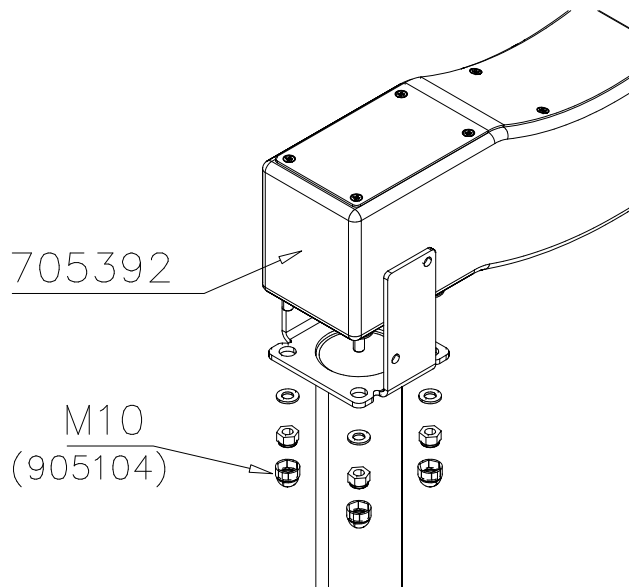


DET 12

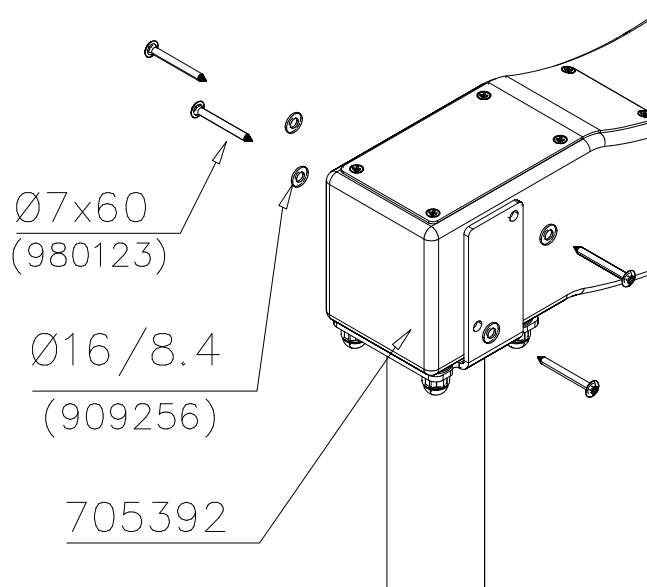


DET 13

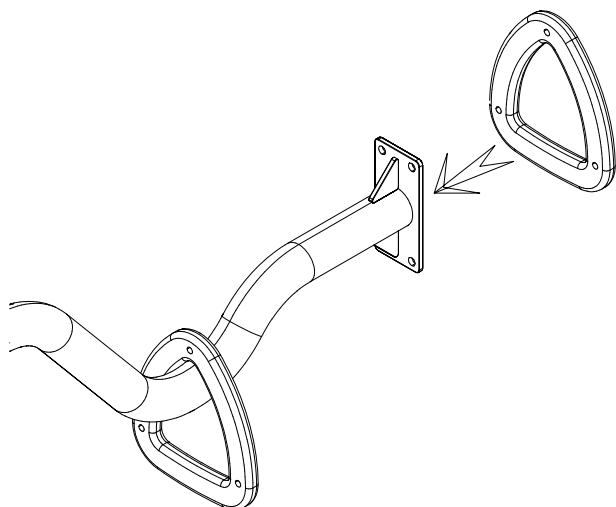


DET 14

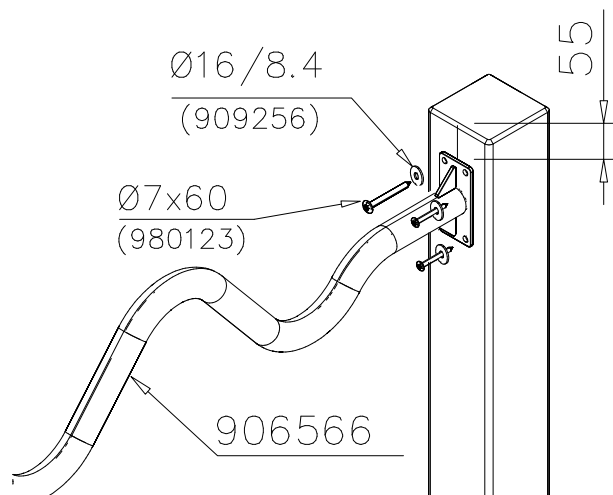


DET 15

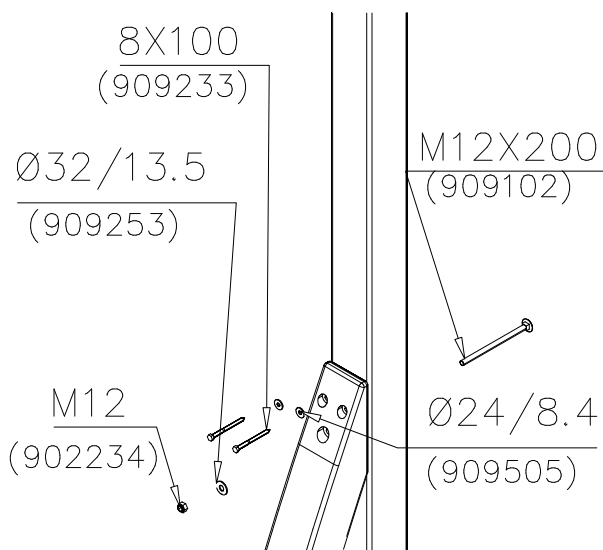


DET 16

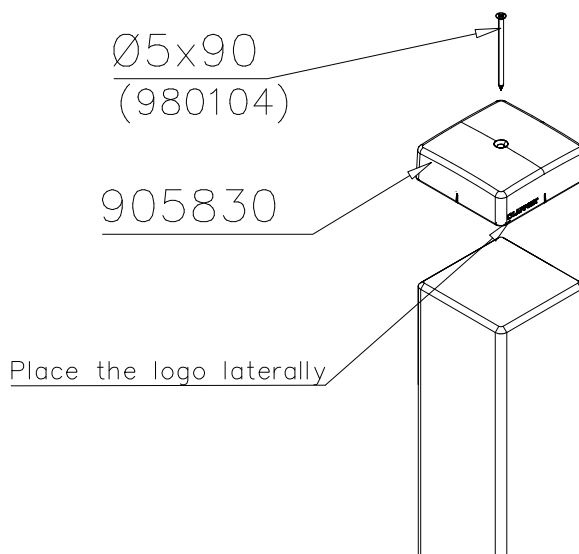







DET 17

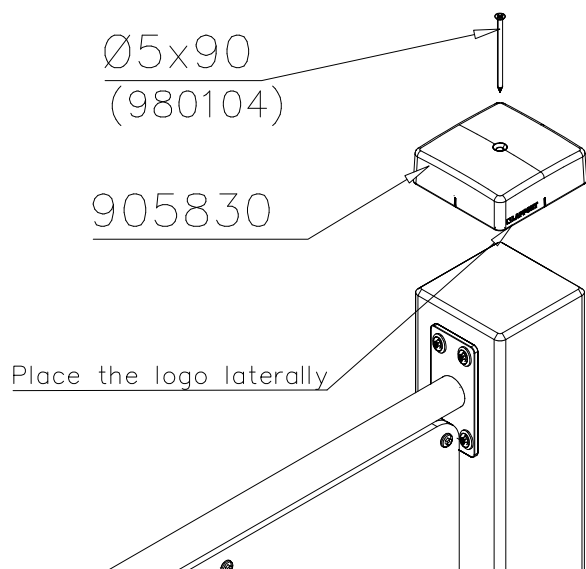


DET 18

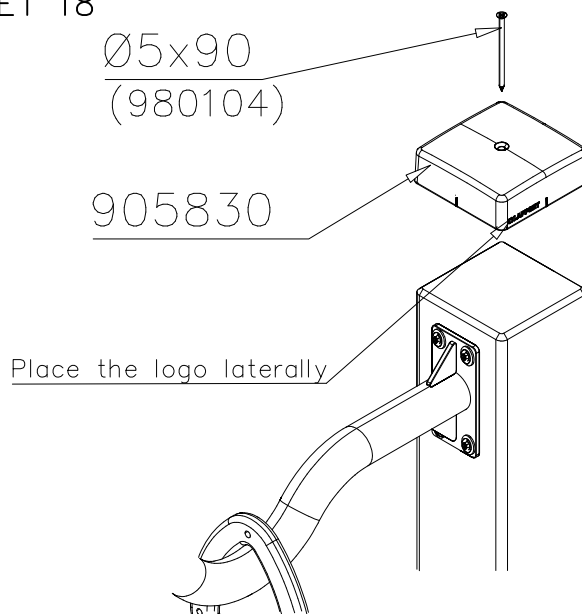


DET 19 M10x40 (901487) Ø20/10.5x2 (901302) M10 (909637)	DET 20 M10x35 (902252) 19x21x25 (903193) Ø20/10.5x2 (901302) M10 (909637)
DET 21 Muoviosan sijoitus (903193) Position of the plastic piece	DET 22 705433 705434 Ø8x70 (900240)
DET 23 Ø32 (905083) Ø16/8.4 (980151) Ø22 (905112) M8x75 (909203) M8	DET 24 705433 705434 Ø8x70 (900240)

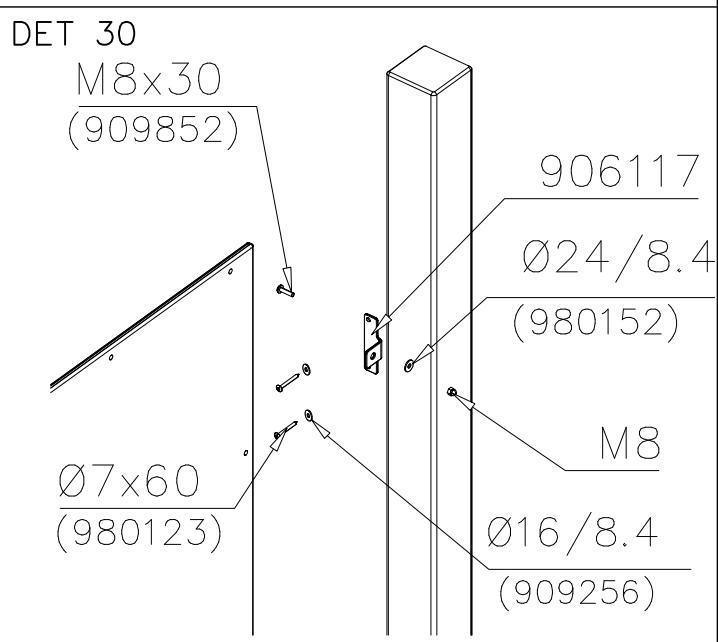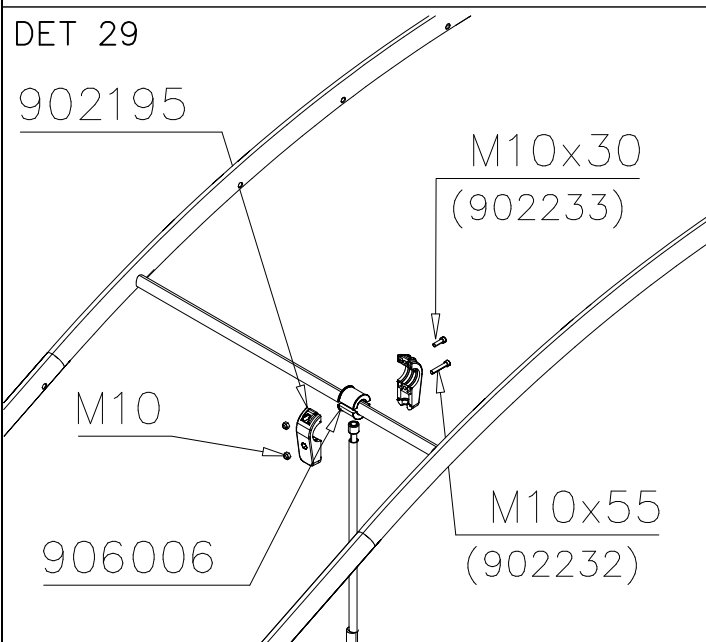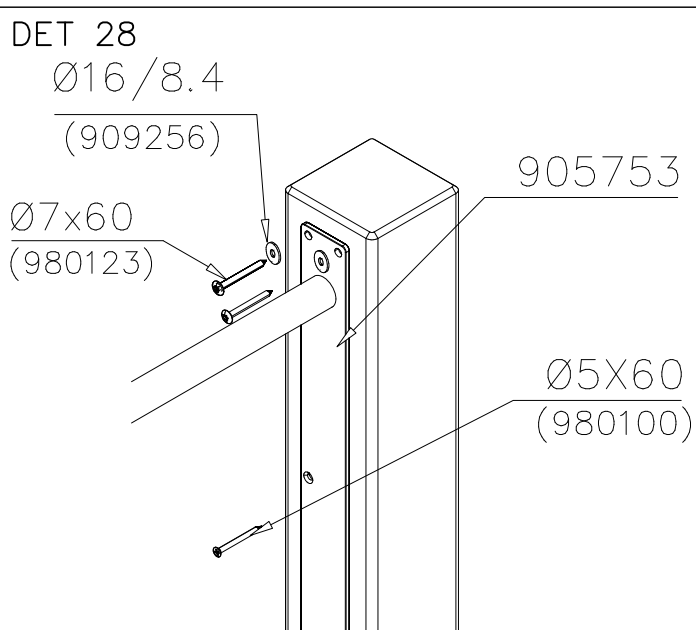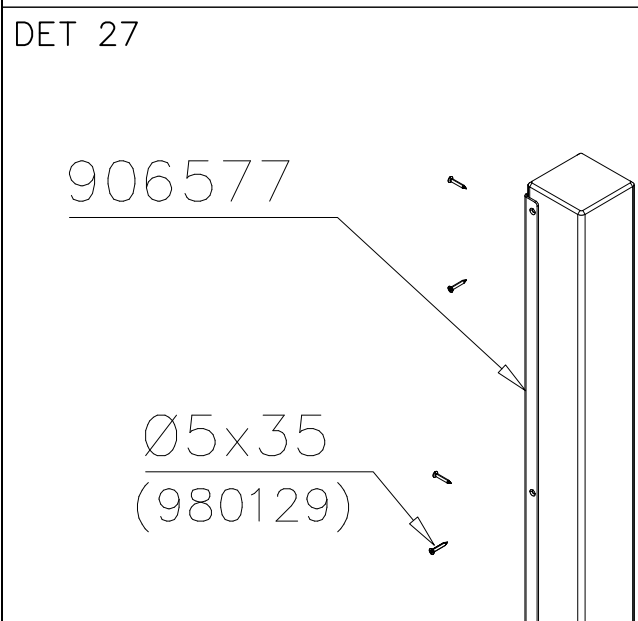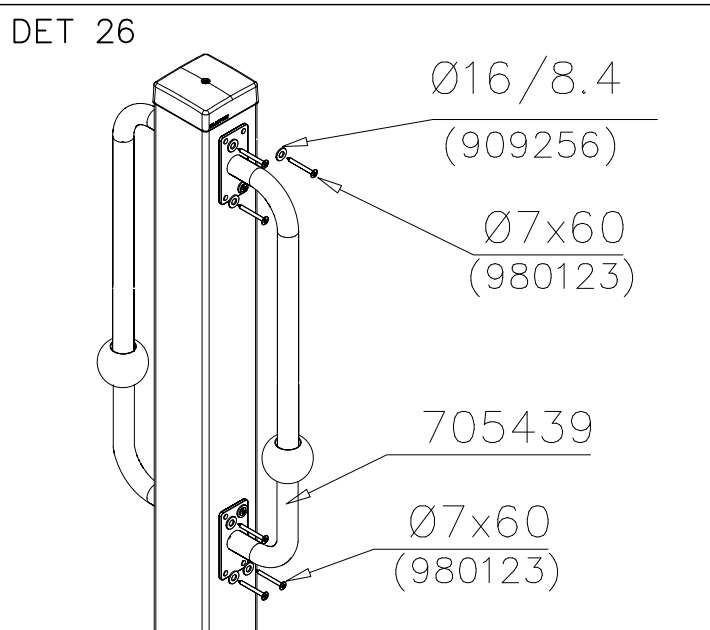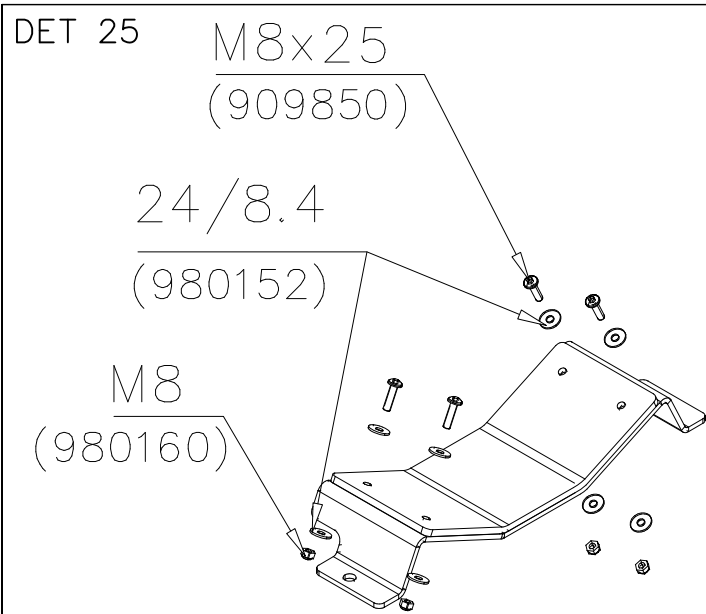


DET 31

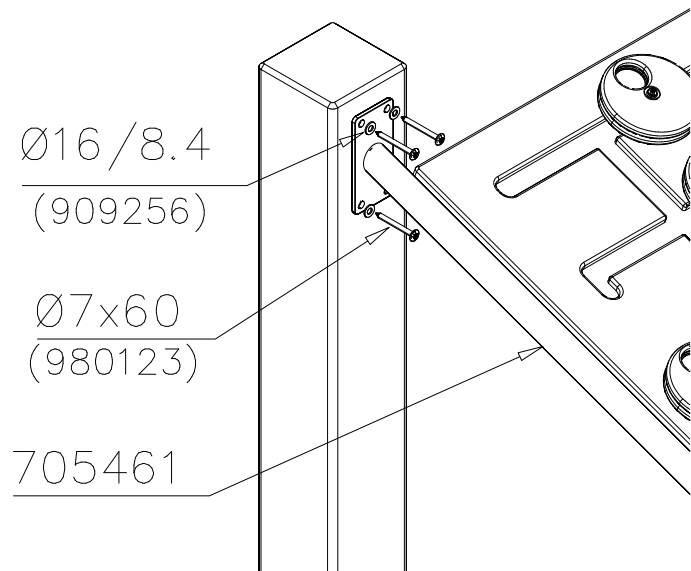


DET 32

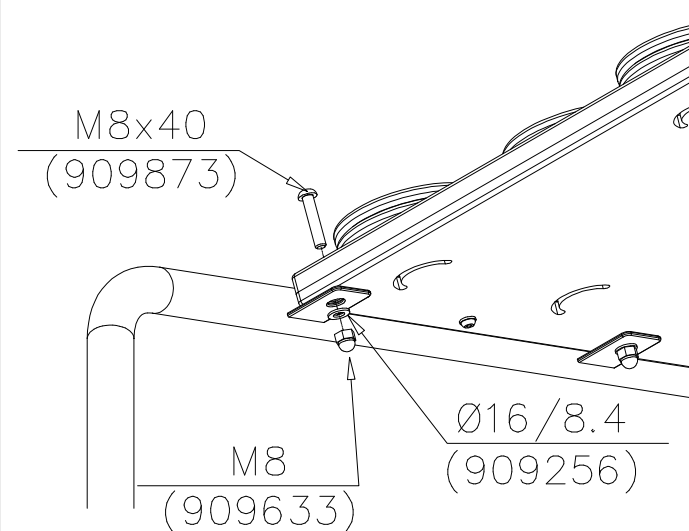


DET 33

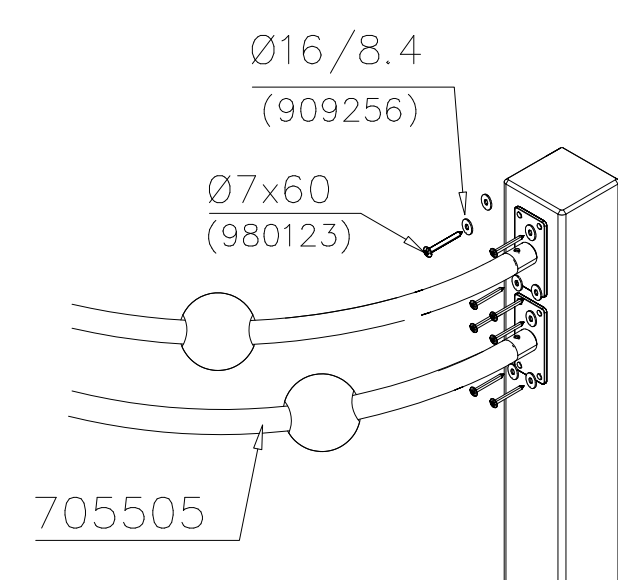


DET 34

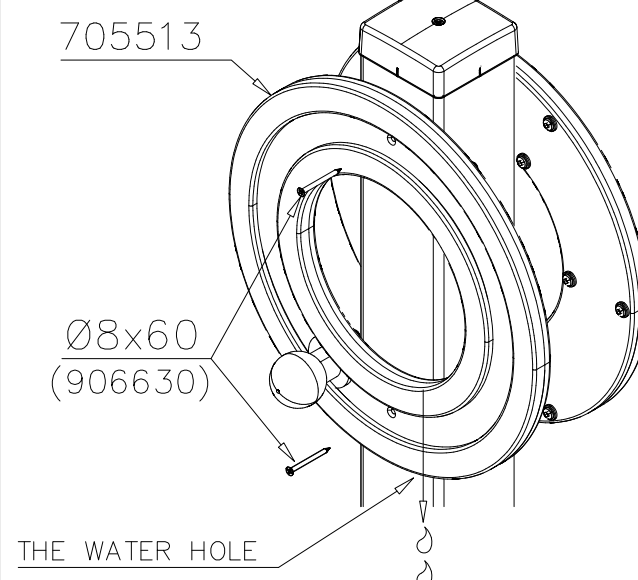


DET 35

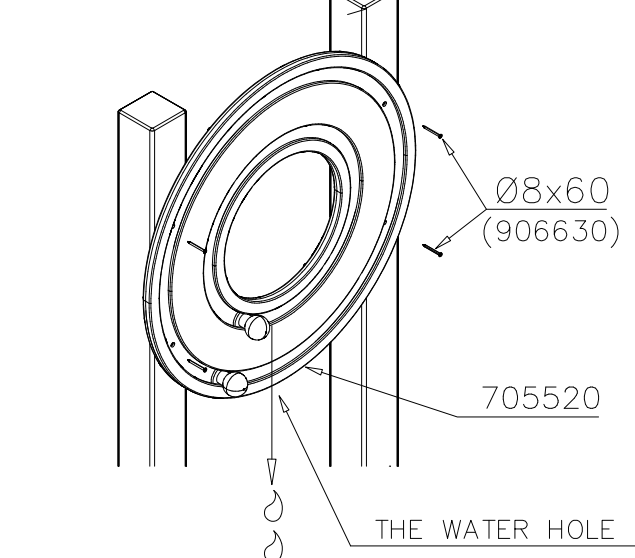


DET 36

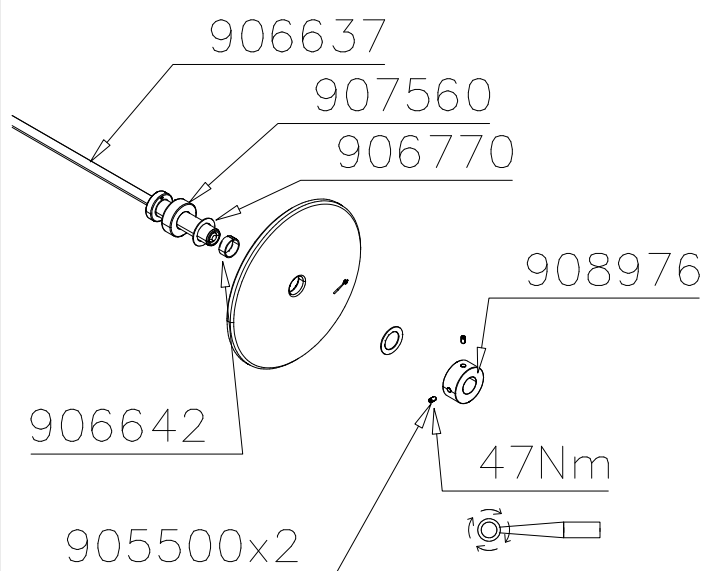


DET 37

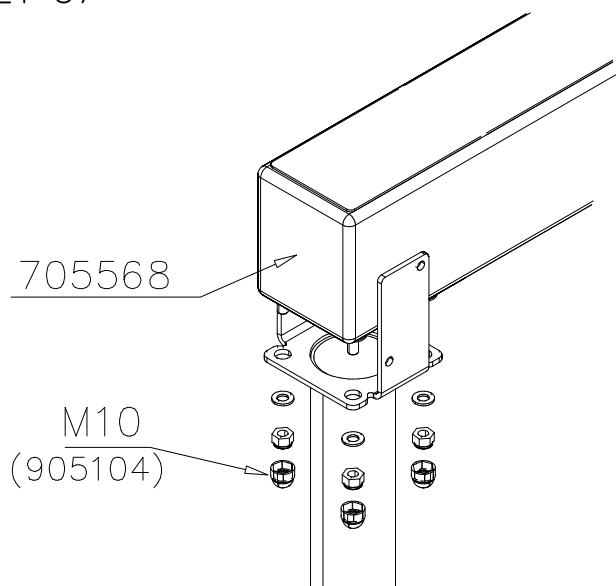


DET 38

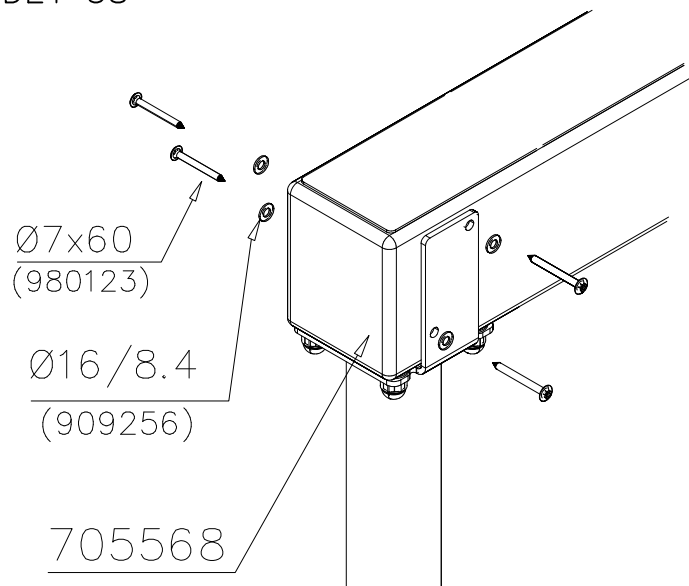


DET 39

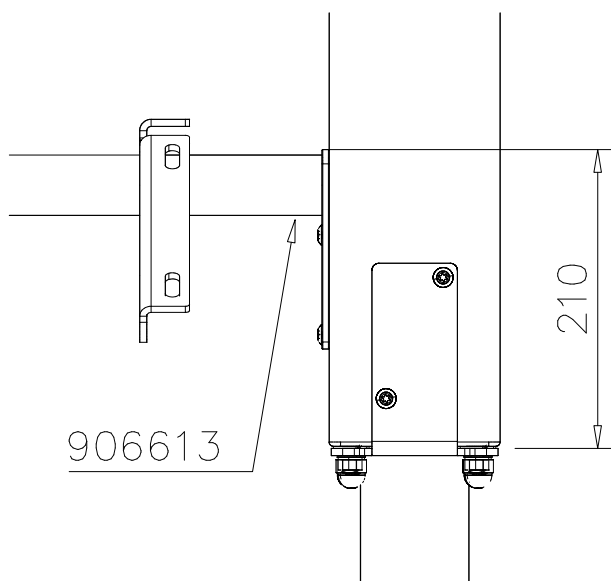


DET 40

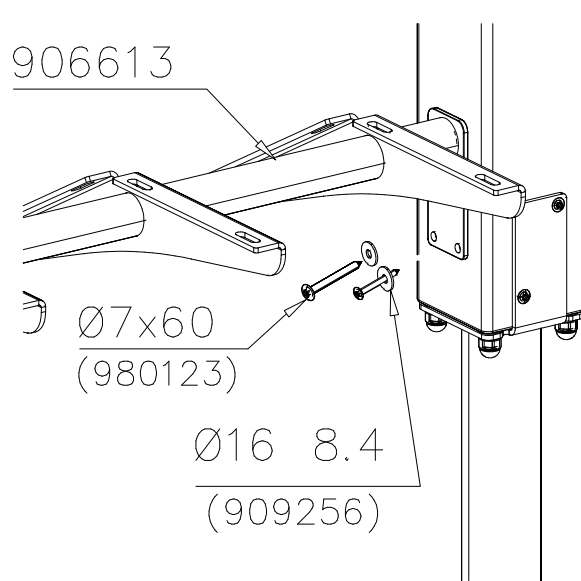


DET 41

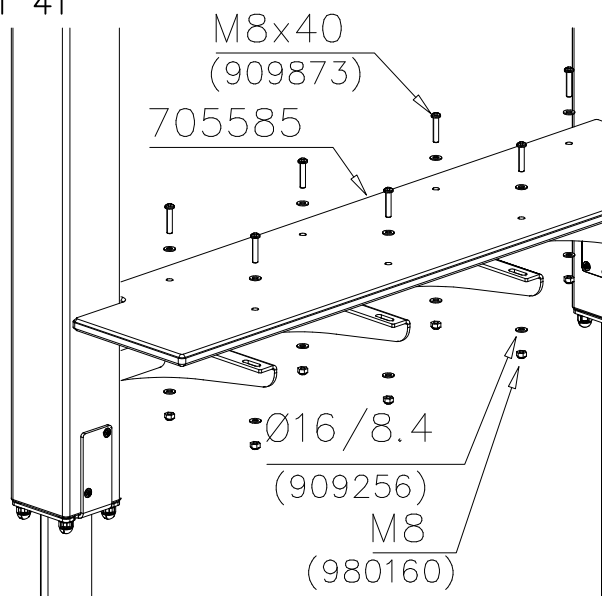


DET 42

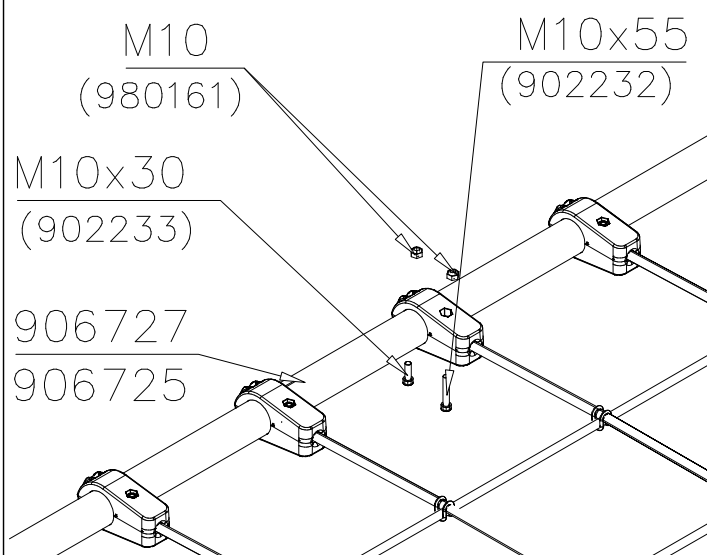


DET 43

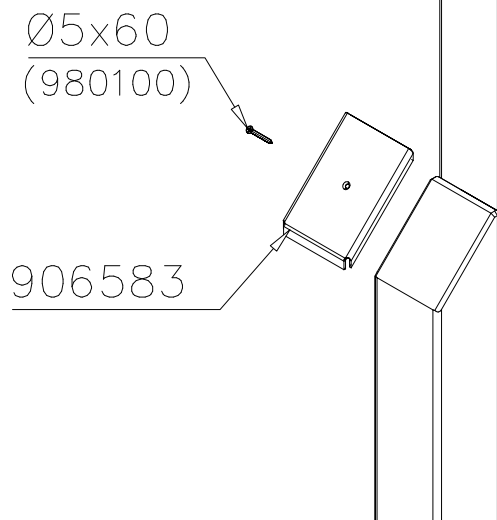


DET 44

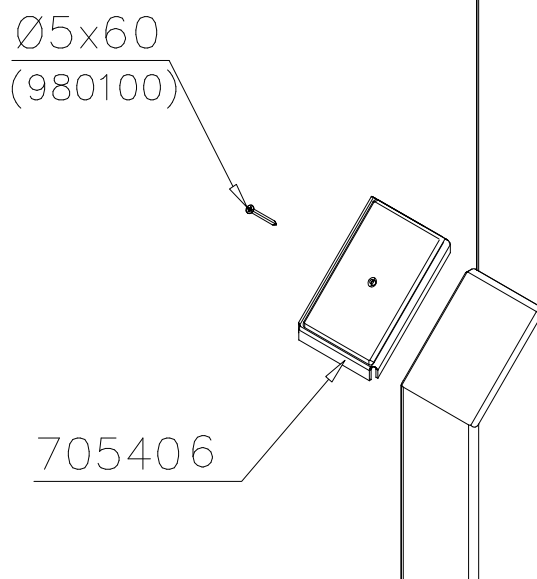


DET 45

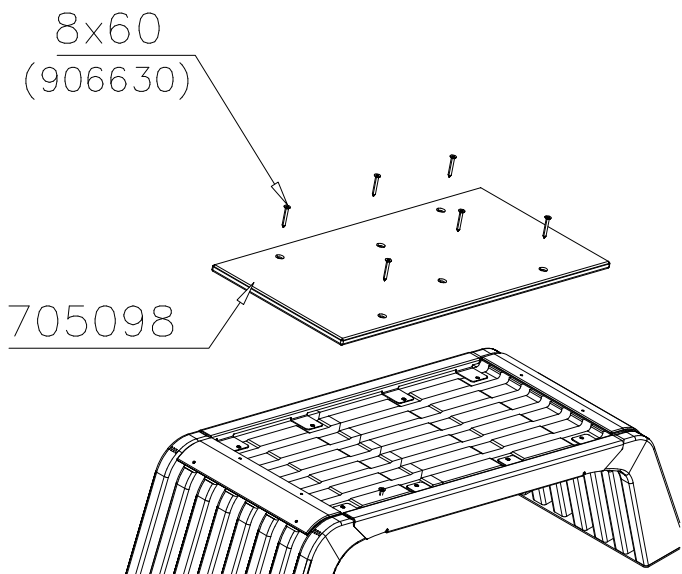


DET 46

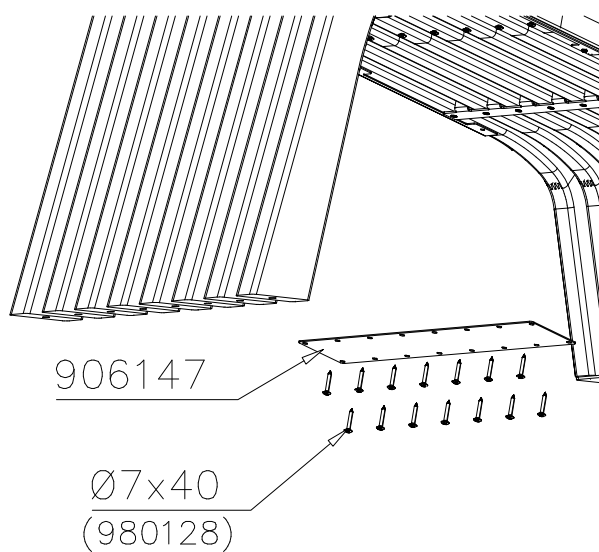


DET 47

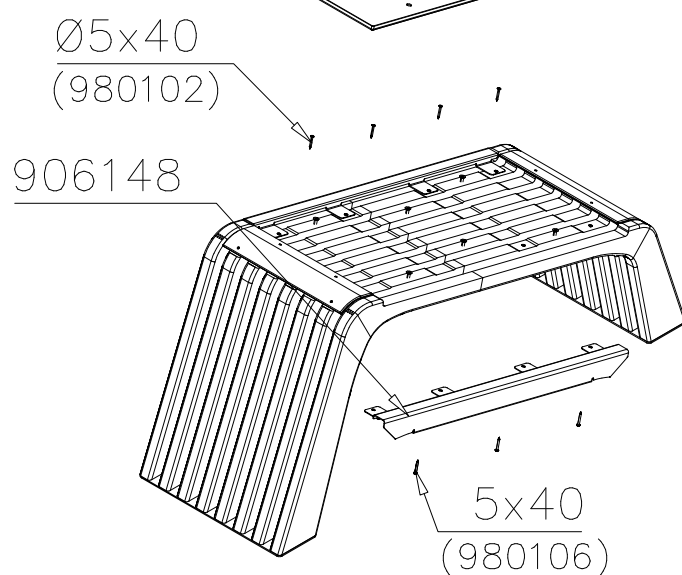


DET 48

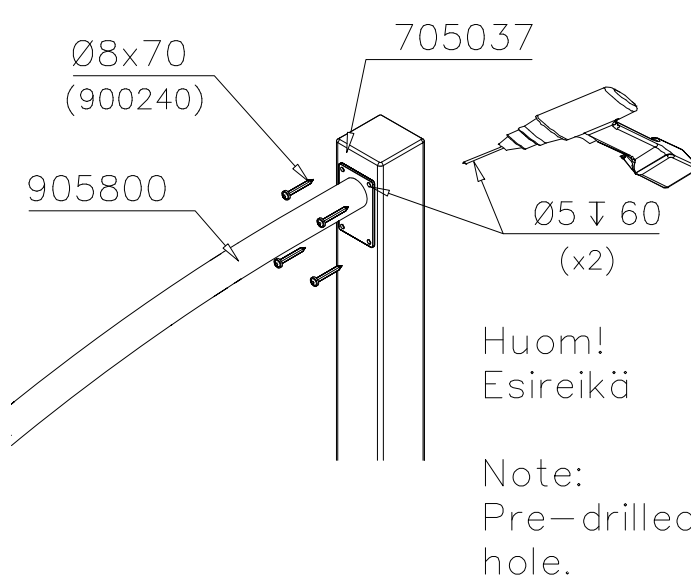


DET 49

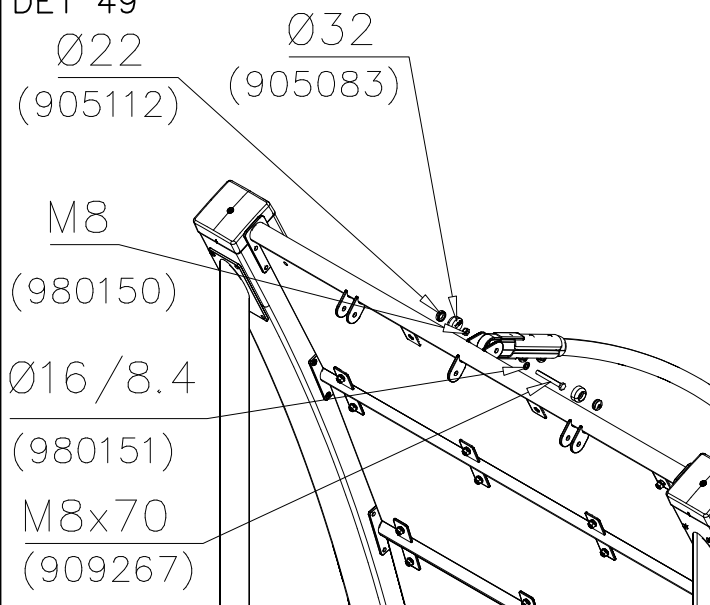


DET 50

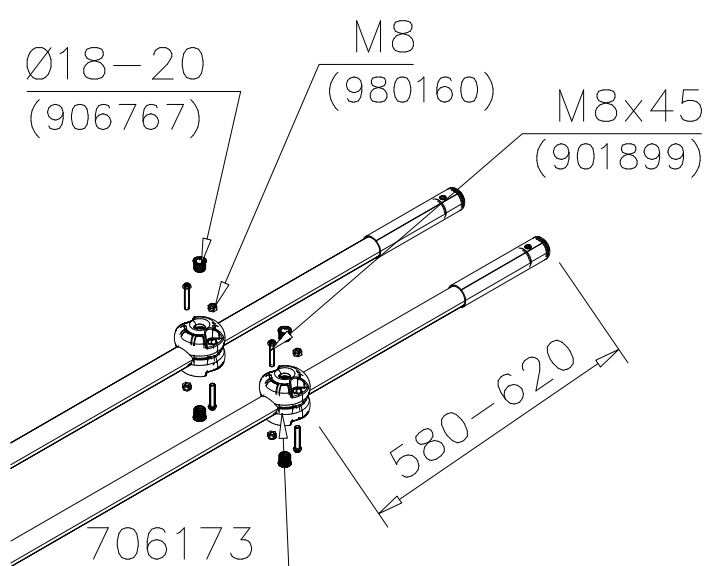


DET 51

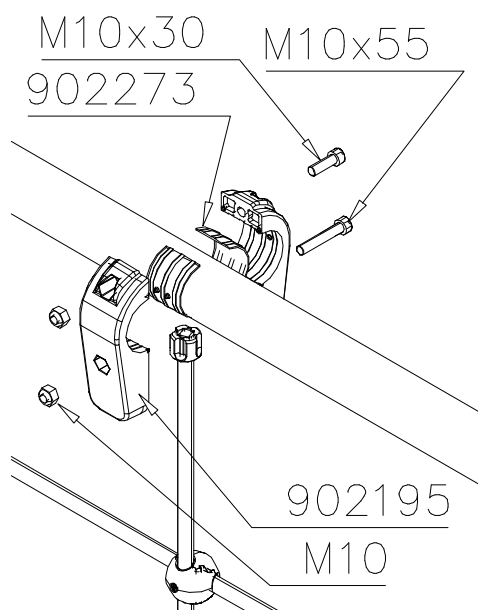


DET 52

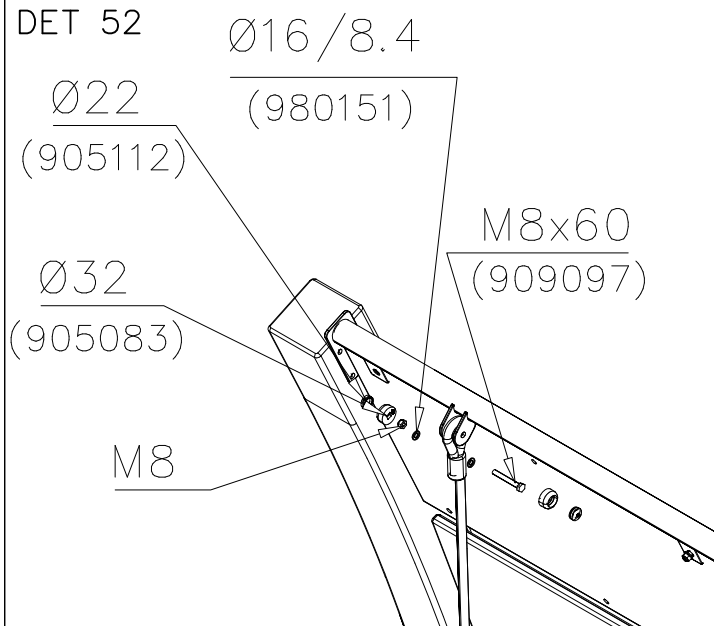


DET 53

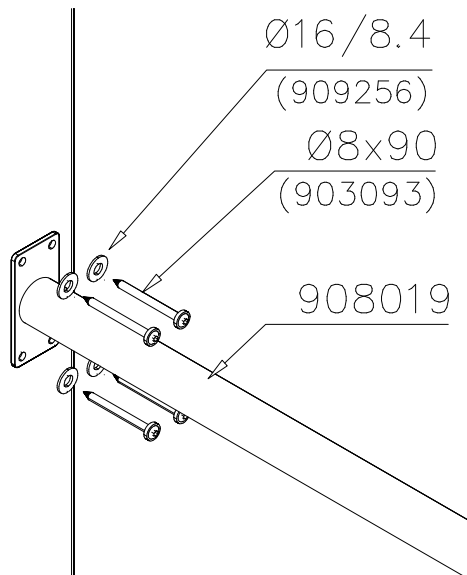


DET 54

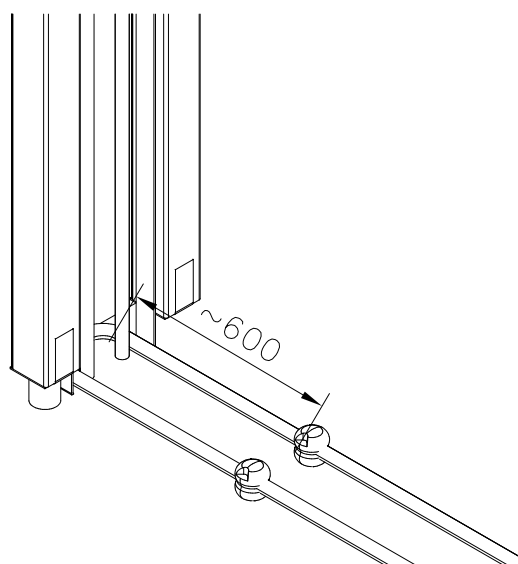

DET 55

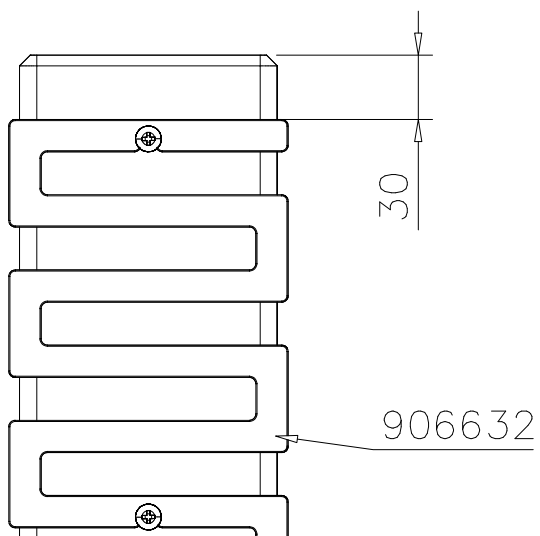

DET 56

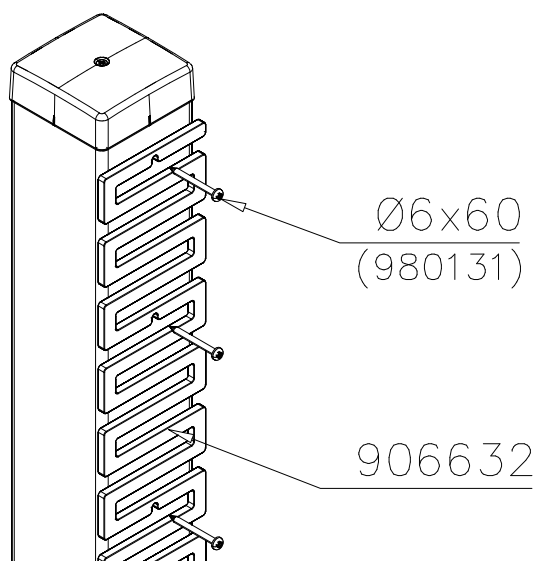

DET 57


DET 58

DET 59


DET 60

DET 1


Ø16 ↓ > 130

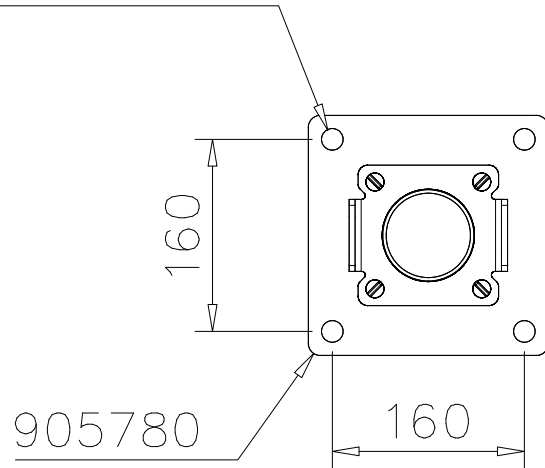


DET 2

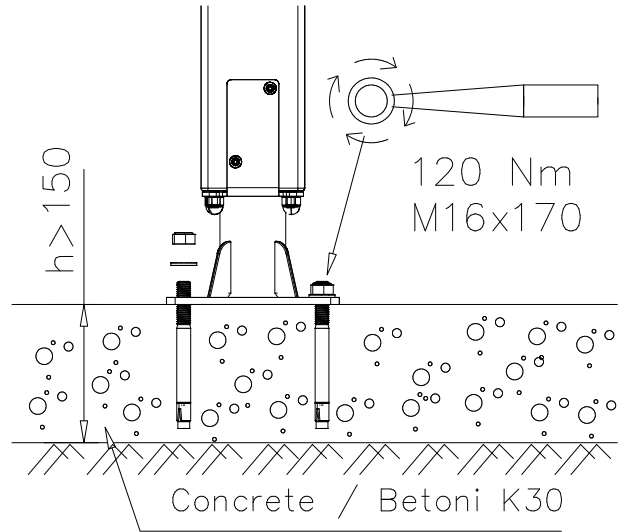


DET 3

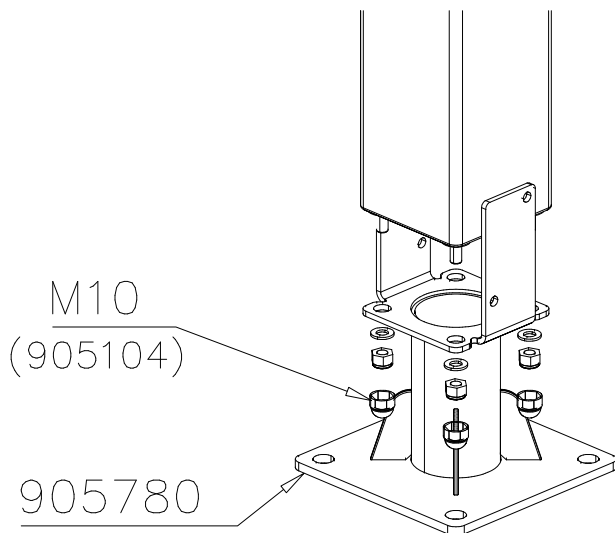

DET 4

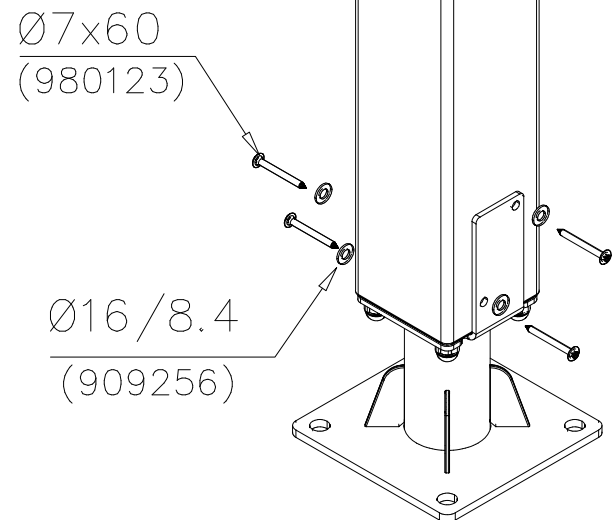


DET 5

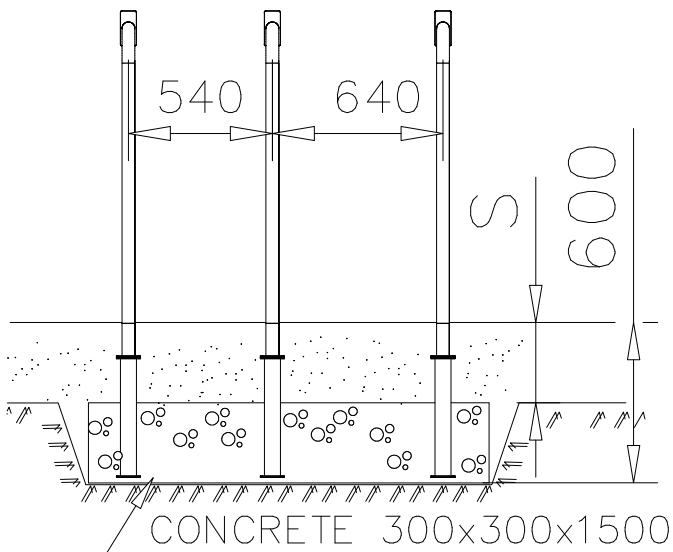


DET 6


DET 7

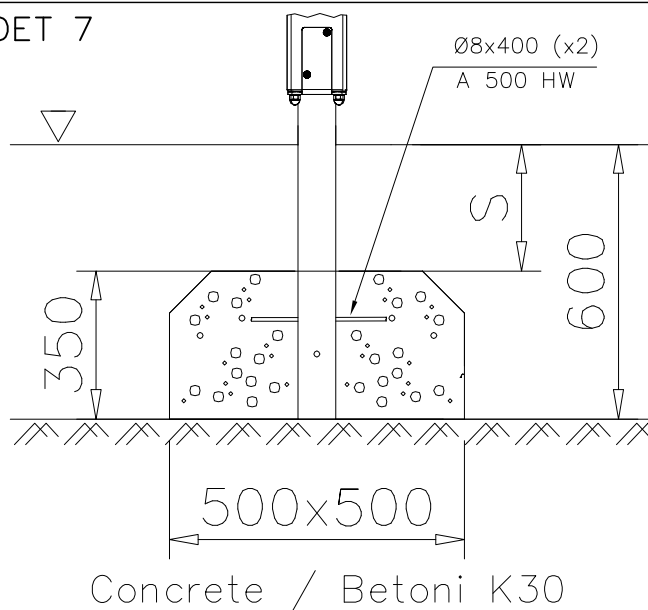


DET 8

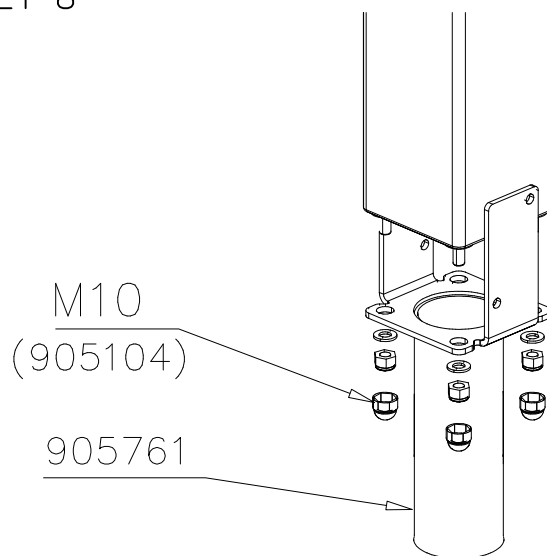


DET 9

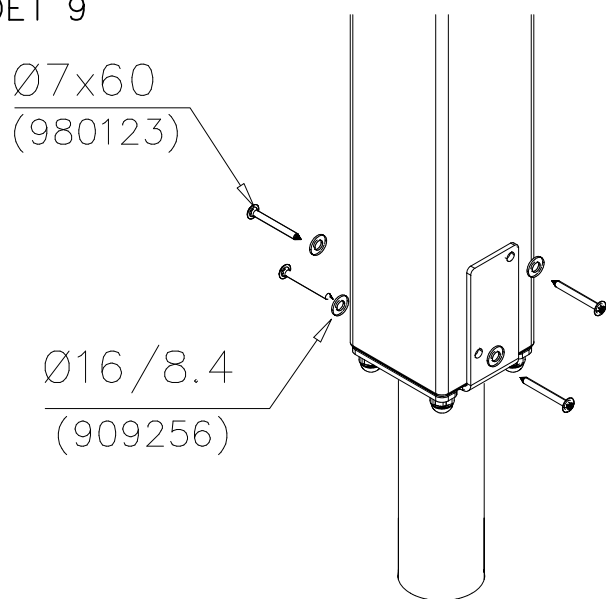


DET 10

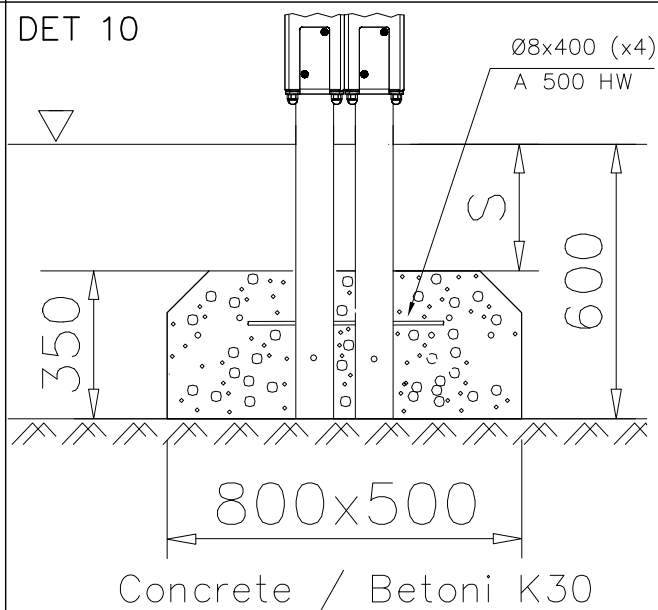


DET 11

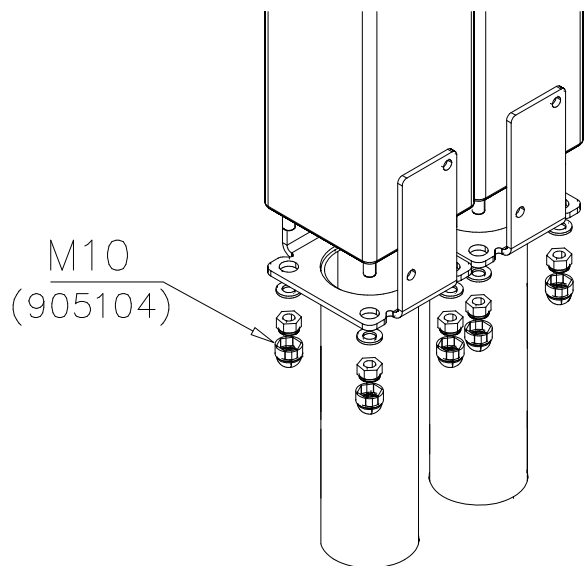


DET 12

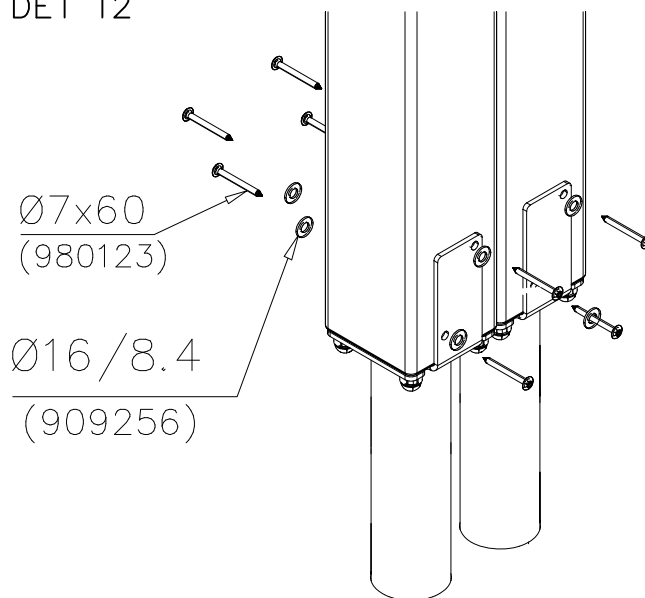


DET 13

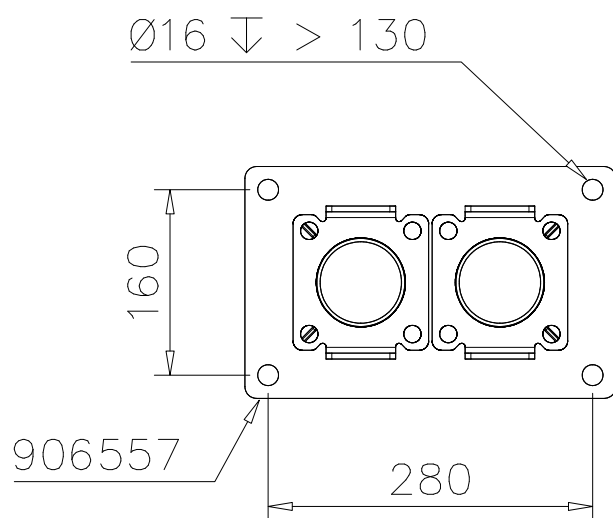


DET 14

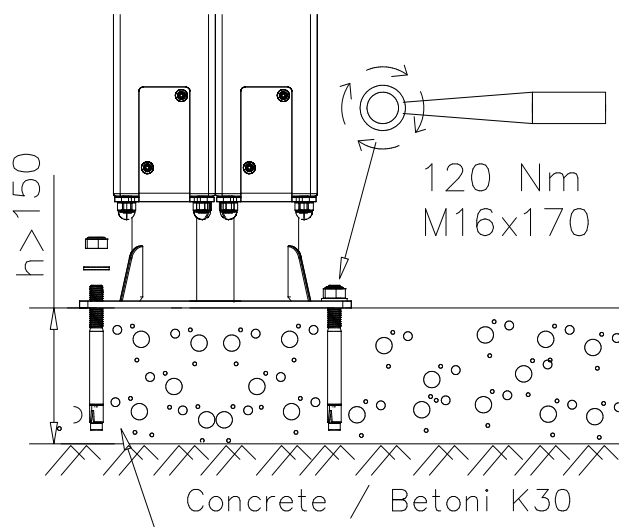

DET 15






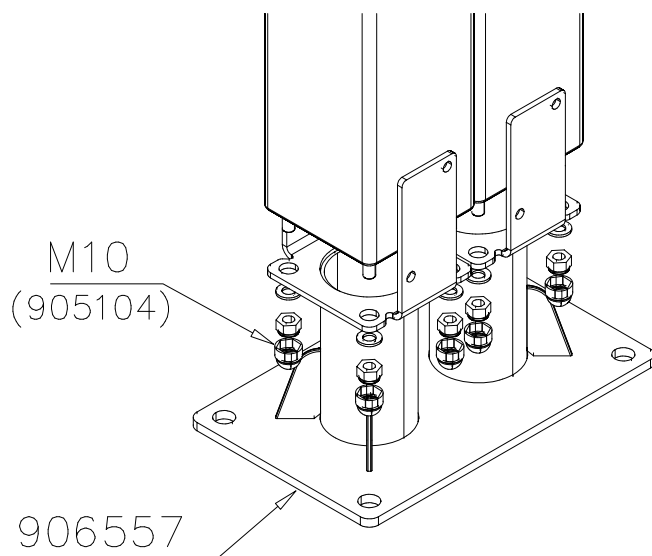


DET 16

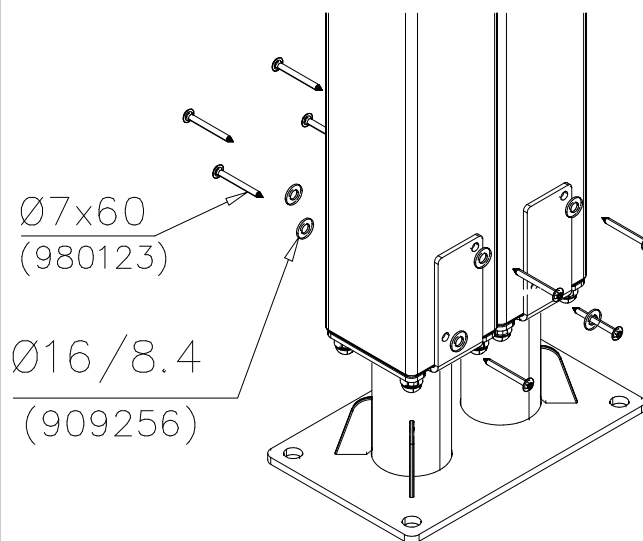

DET 17

DET 18

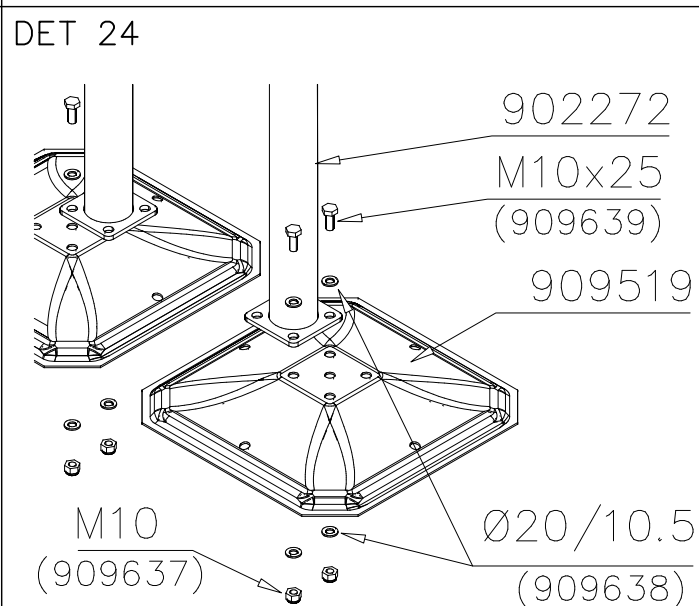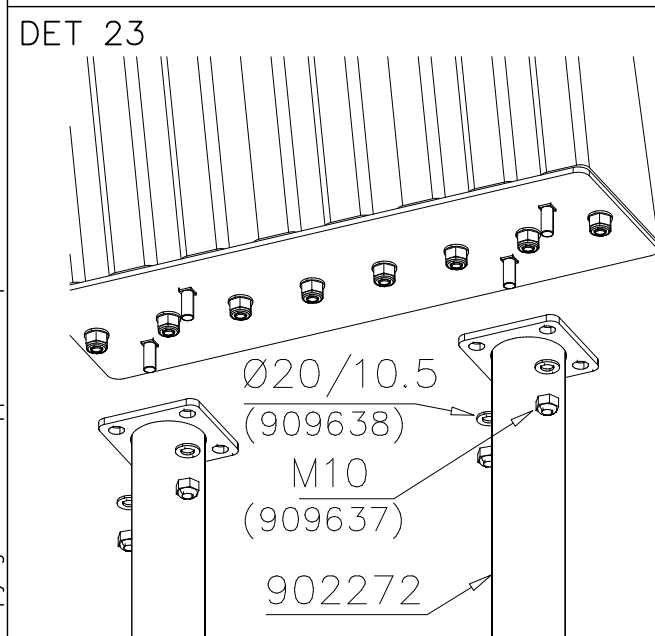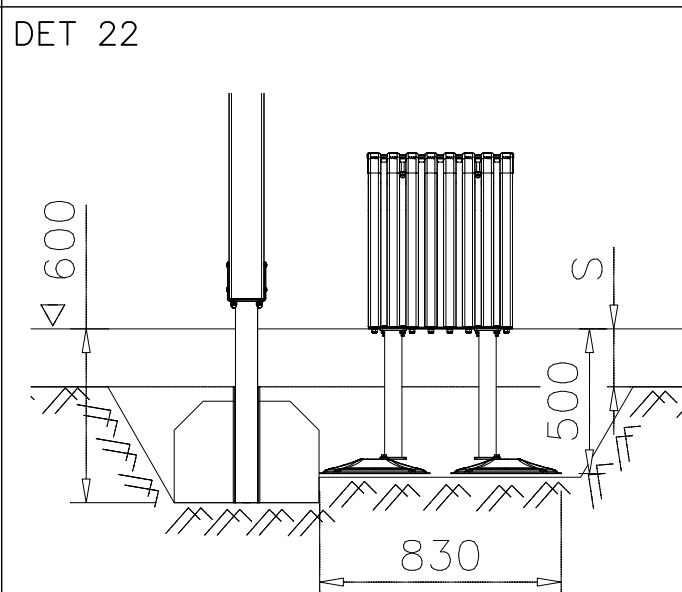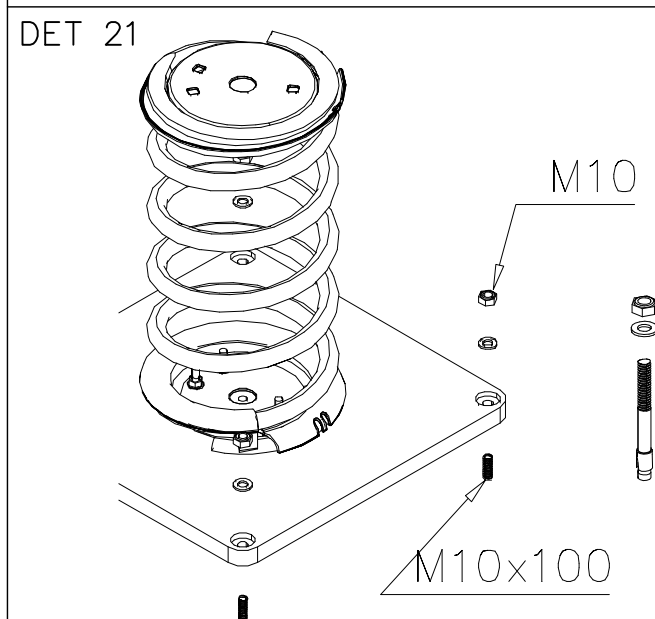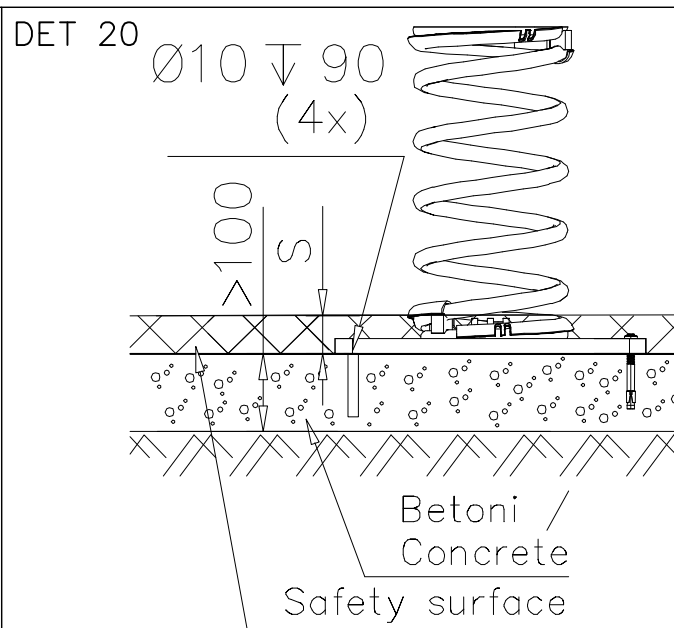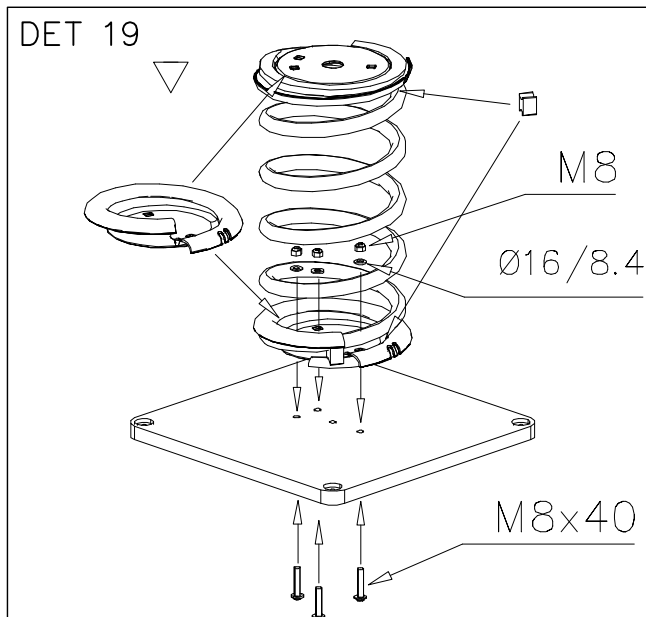

DET 25

705412

905743

M10

DET 26

Esireikä / Pre-drill hole.

Ø10 ↓ 90

35 Nm

M10x100

Betoni / Concrete K30.

Safety surface

>100

DET 27

905743

M10x100
(909628)

DET 28

705096

906140

M10

DET 29

Esireikä / Pre-drill hole.

Ø10 ↓ 90

35 Nm

M10x100


Betoni / Concrete K30.

Safety surface


>100

DET 30


DET 31

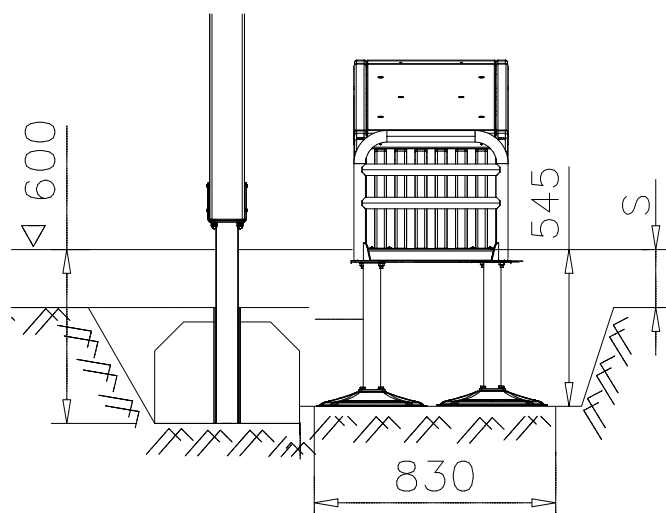


DET 32

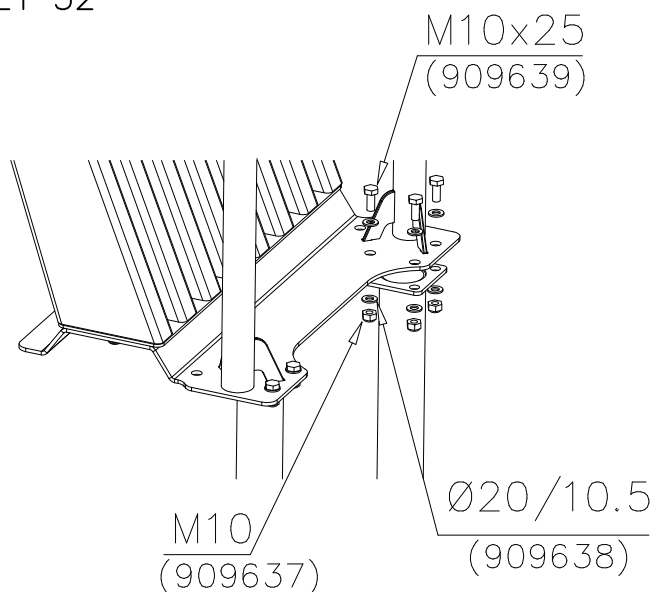


DET 33

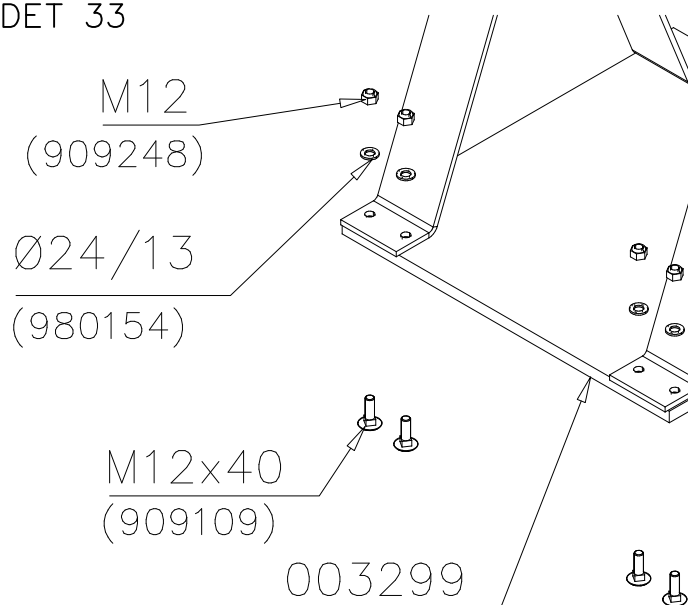


DET 34

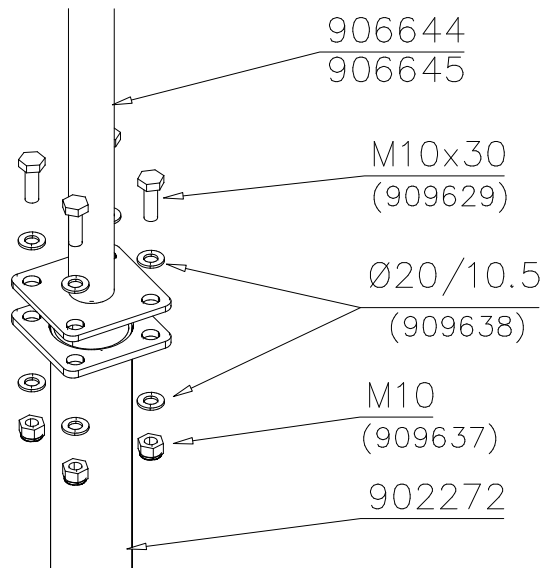


DET 35

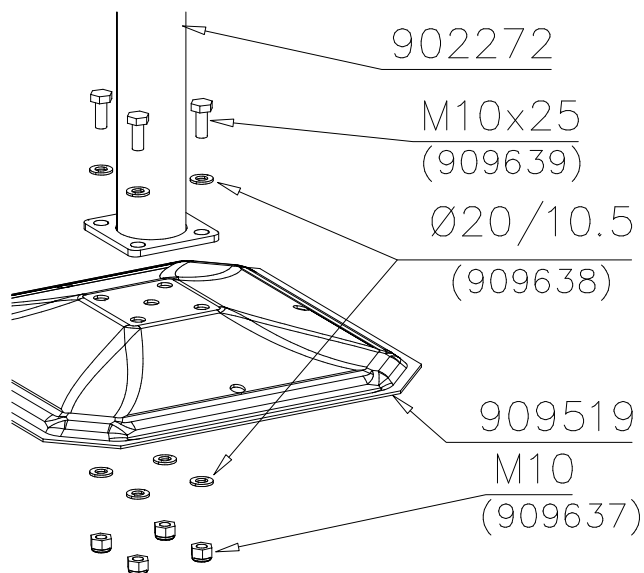


DET 36

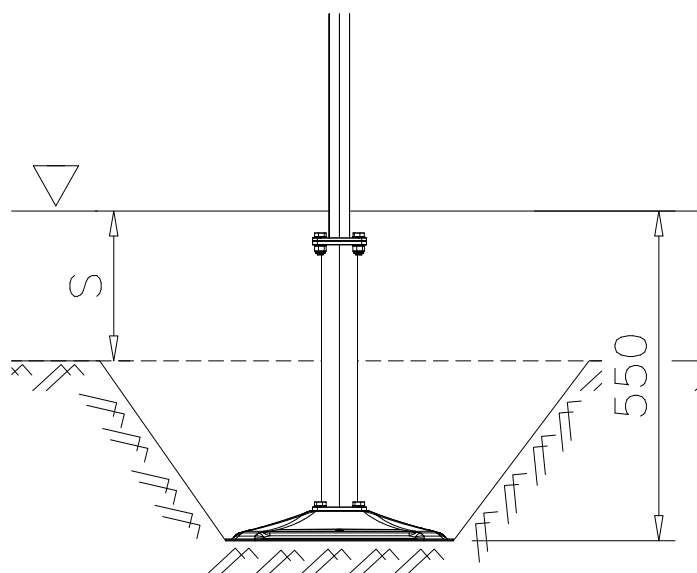


DET 37

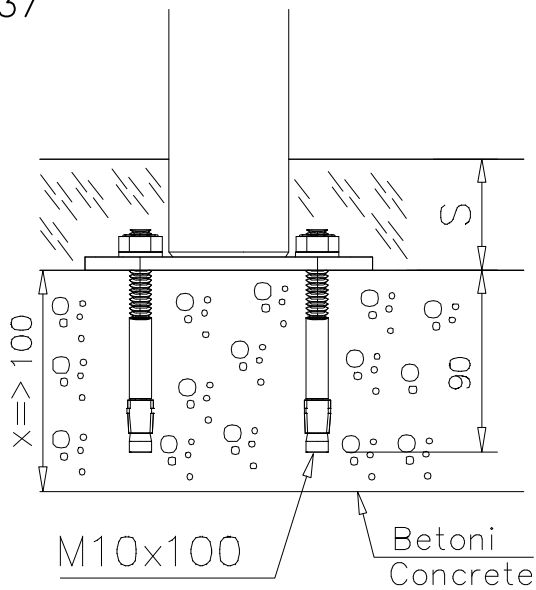


DET 38

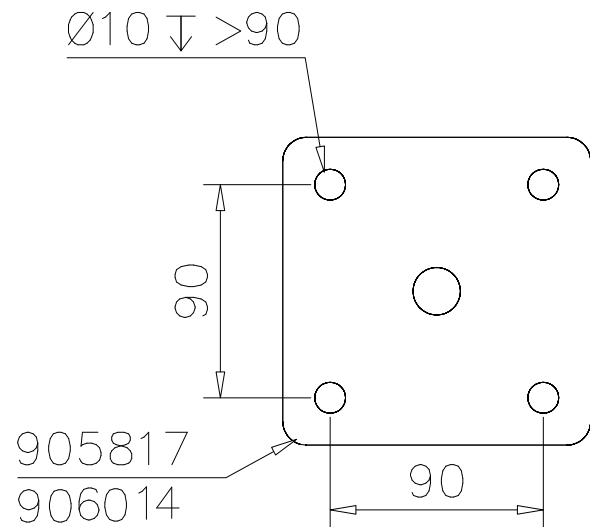


DET 39

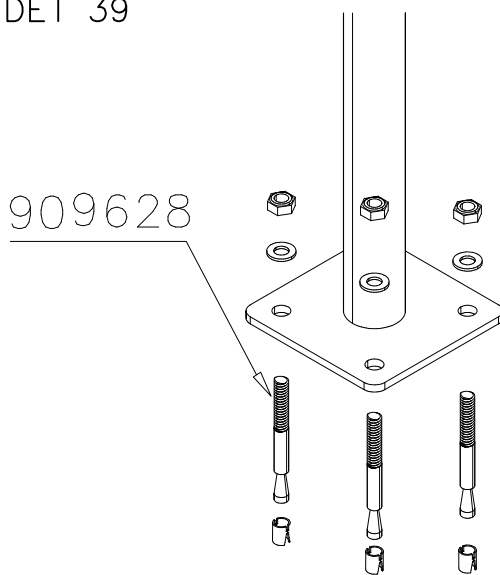







DET 40

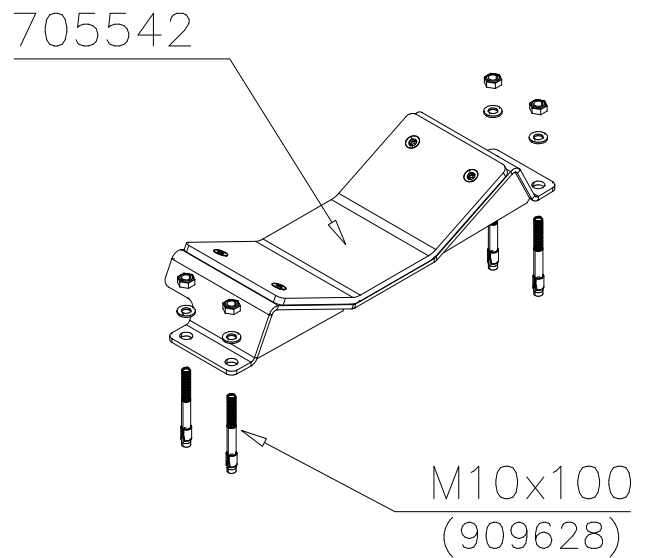


DET 41

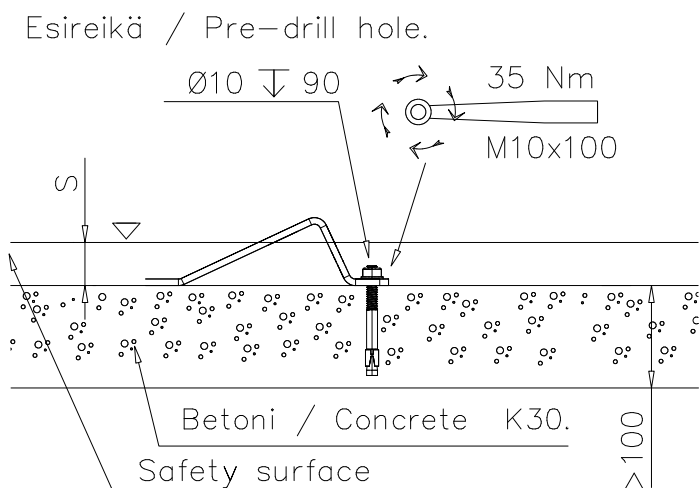


DET 42

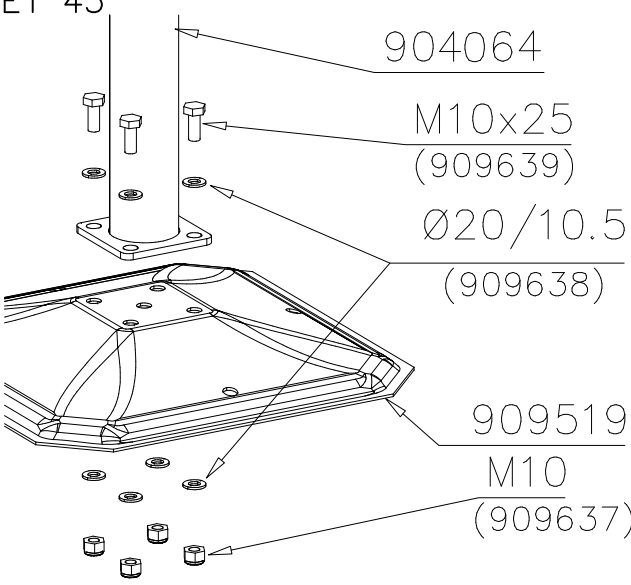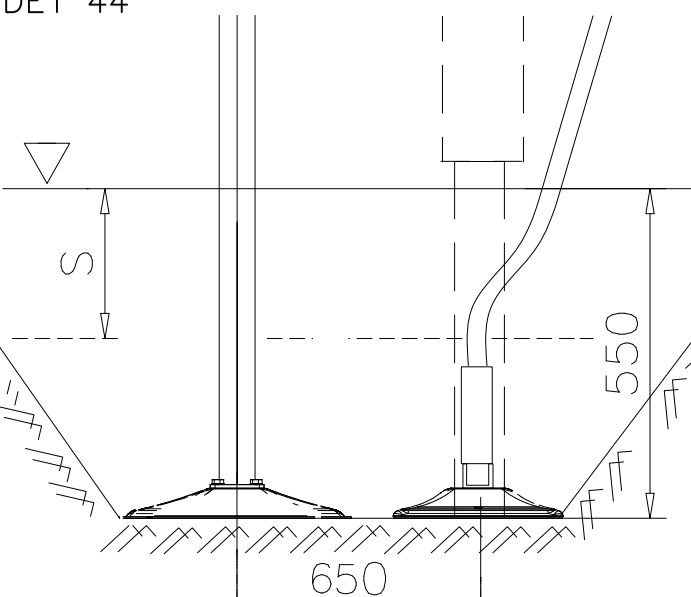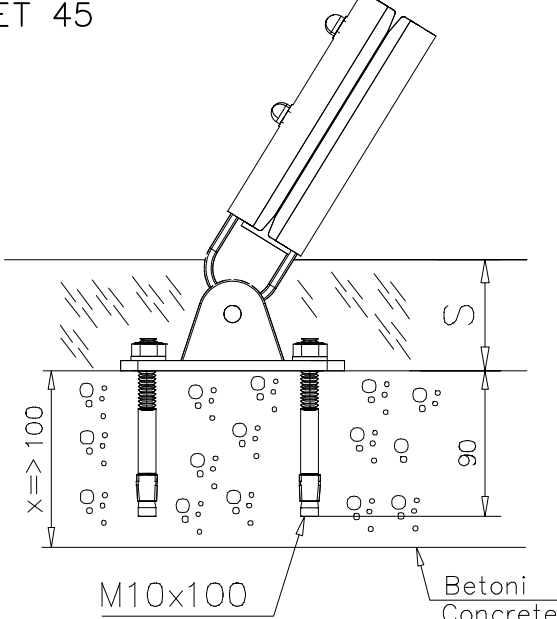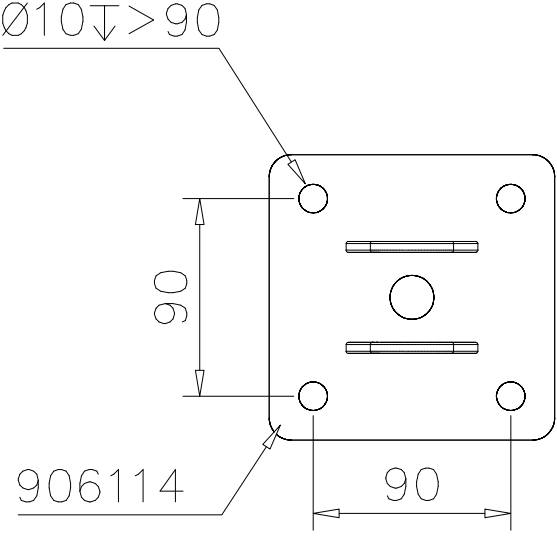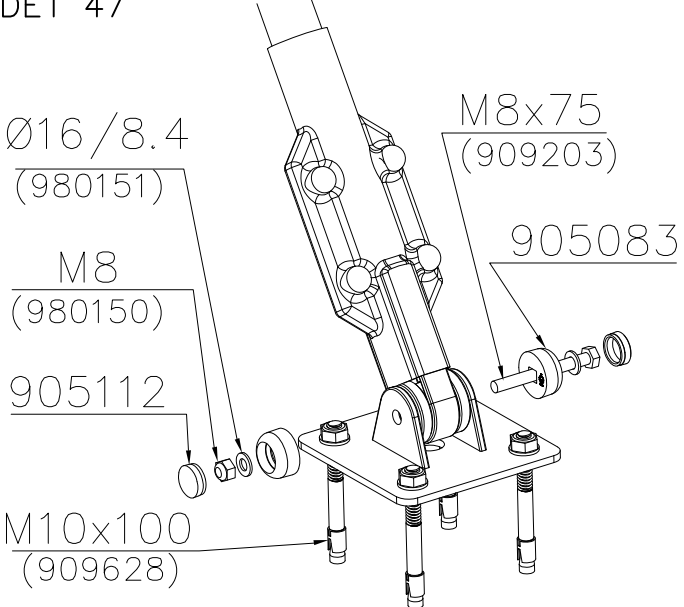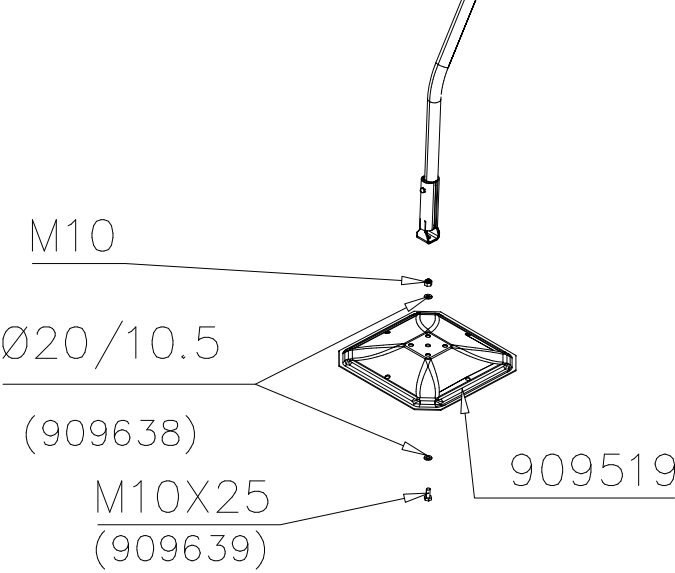DET 43  904064 M10x25 (909639) Ø20/10.5 (909638) 909519 M10 (909637)	DET 44  S 650 550
DET 45  S 90 X ≥ 100 M10x100 Betoni Concrete	DET 46 Ø10 ↓ > 90  90 90 906114
DET 47  Ø16/8.4 (980151) M8 (980150) 905112 M10x100 (909628) M8x75 (909203) 905083	DET 48  M10 Ø20/10.5 (909638) 909519 M10x25 (909639)


DET 49

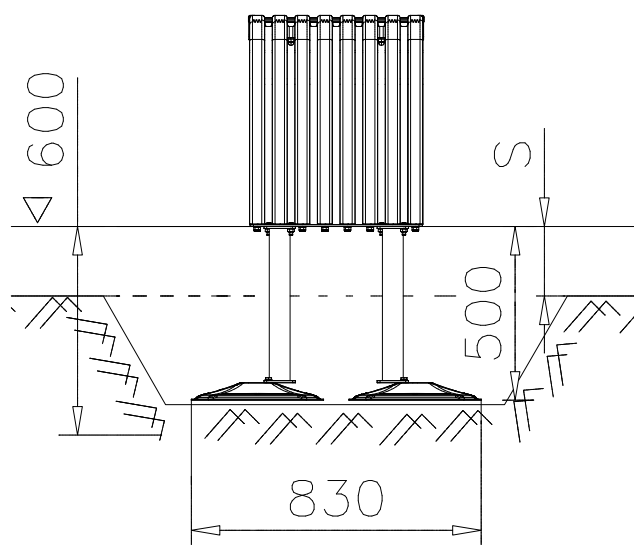


DET 50

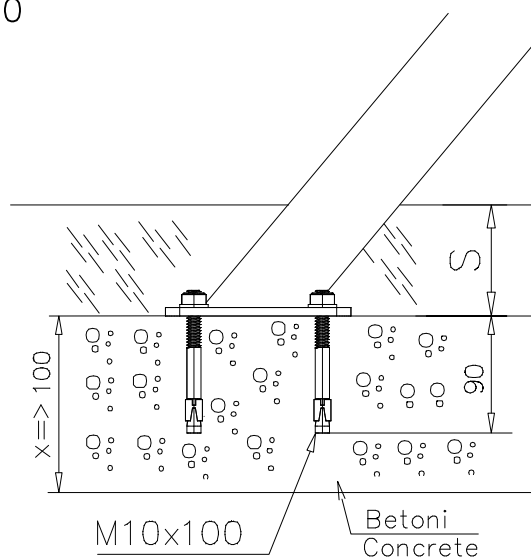


DET 51

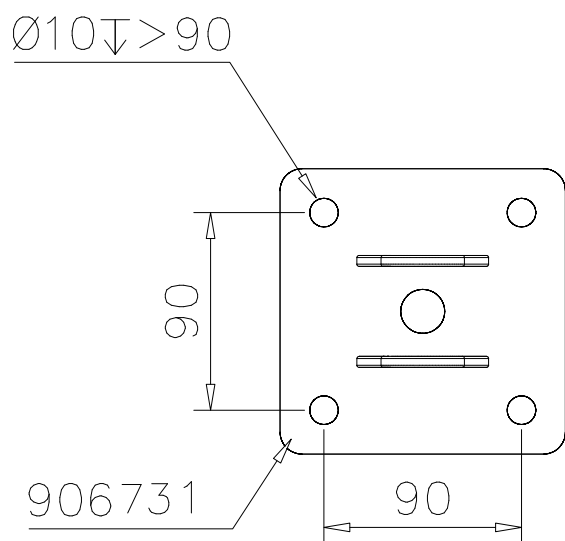


DET 52

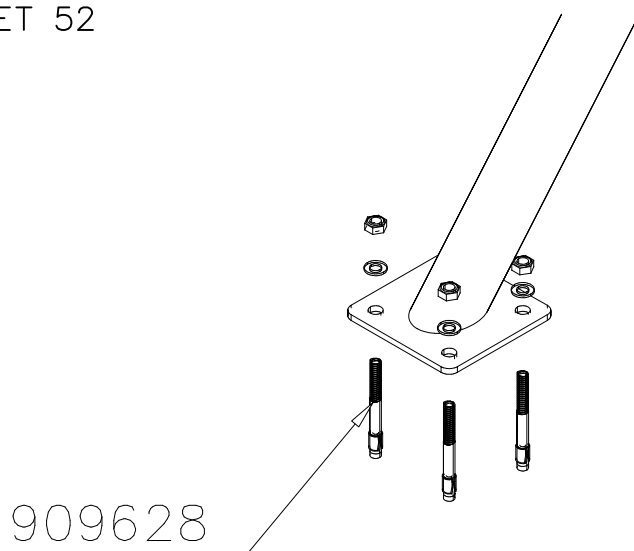

DET 53

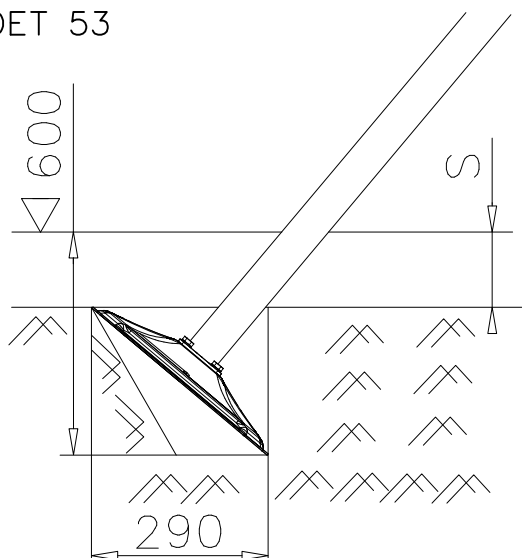


DET 54

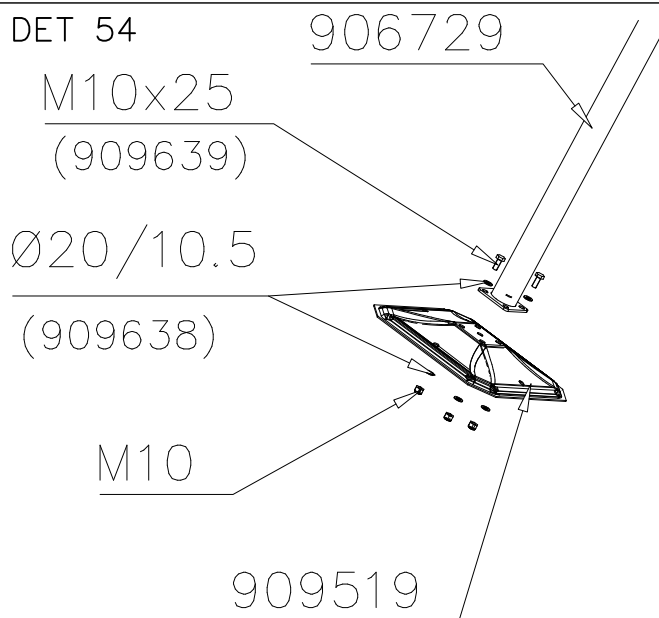


DET 55


STEELNET Ø6 #150
(1400x2100)
Concrete
1500X2200X200 K30

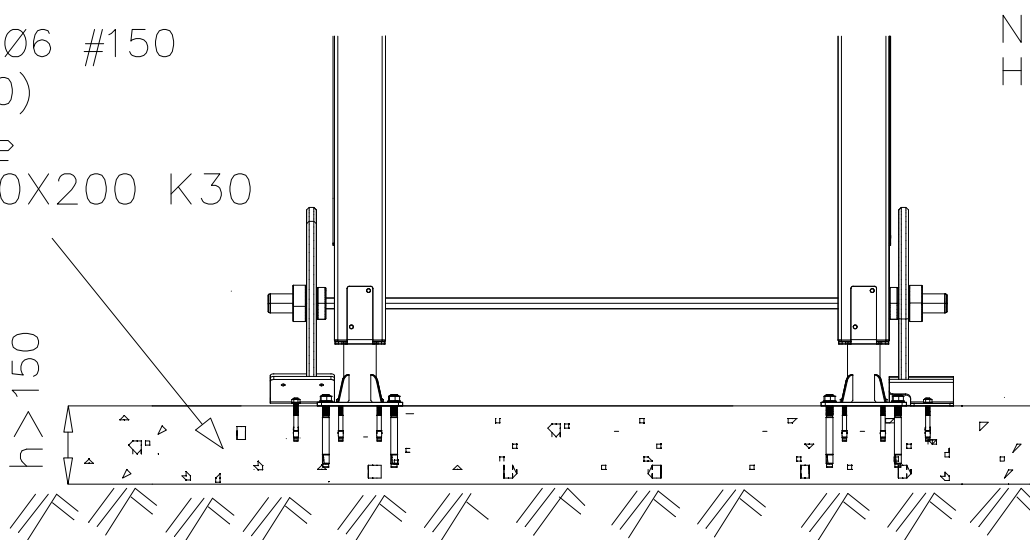

DET 56

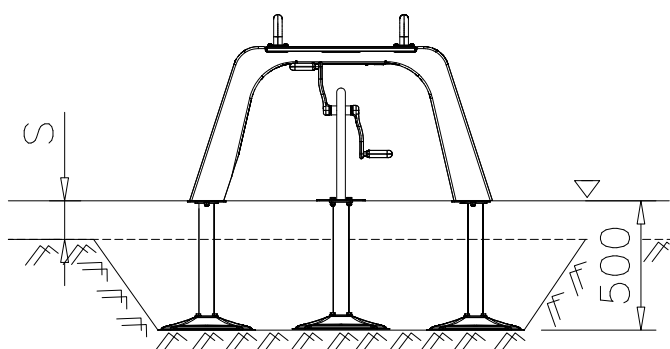

DET 57

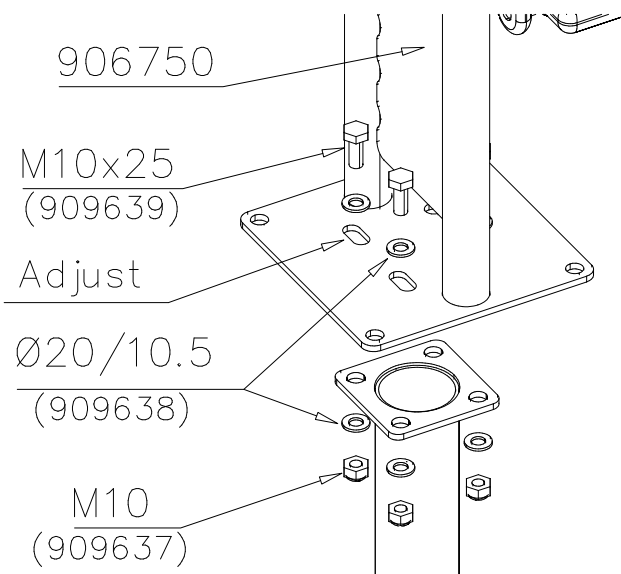


DET 58


Esireikä
Pre-drill hole.


Ø10 ↓ 90



M10x100
35 Nm

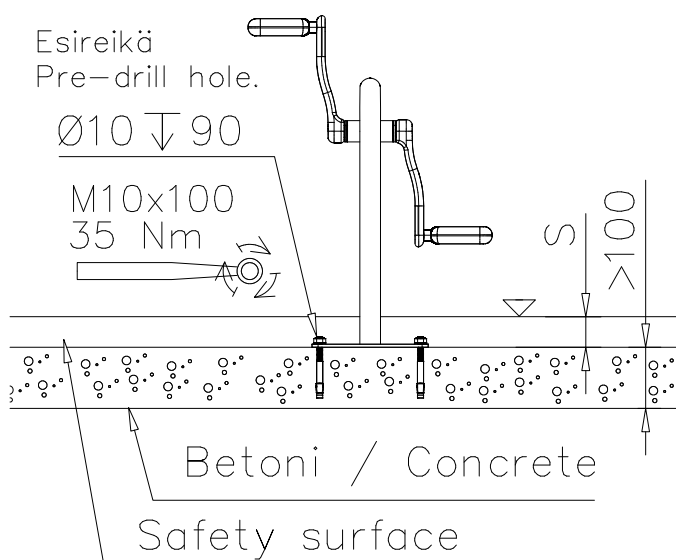


DET 59

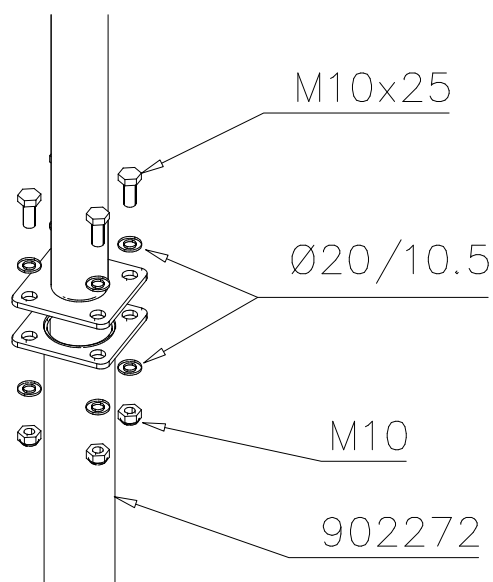

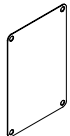①	SHEET METAL	PCS	②	980114	PCS
		1			4
118x78x0.7			Ø4x20		

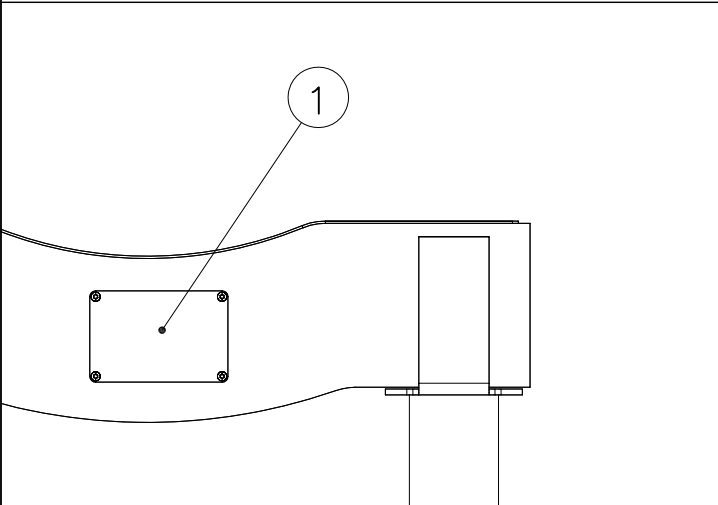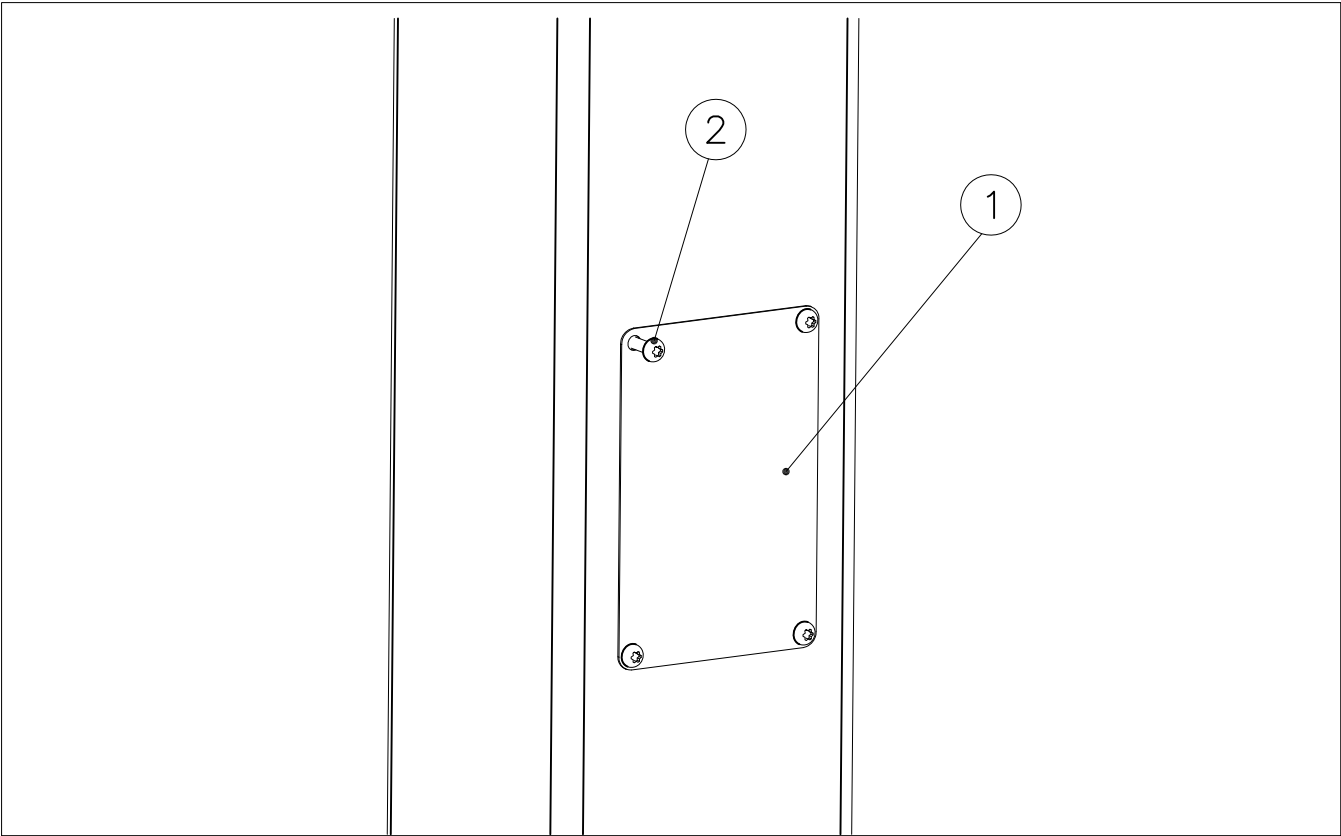


Example installation !
Esimerkki asennus !


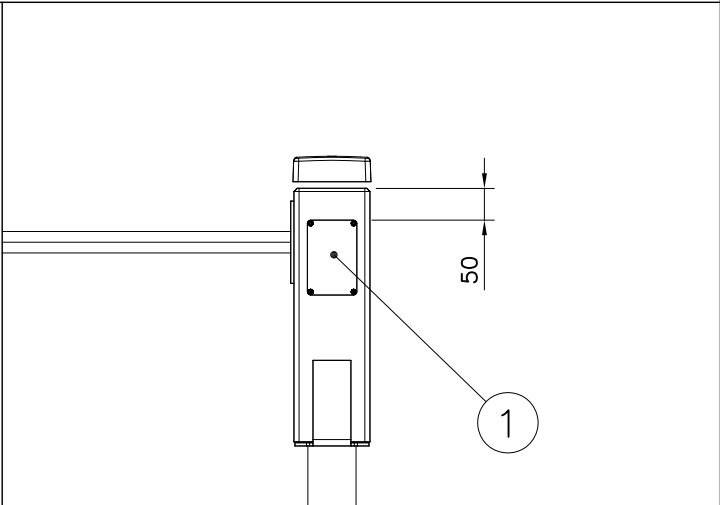


Example installation !
Esimerkki asennus !

Example installation !
Esimerkki asennus !

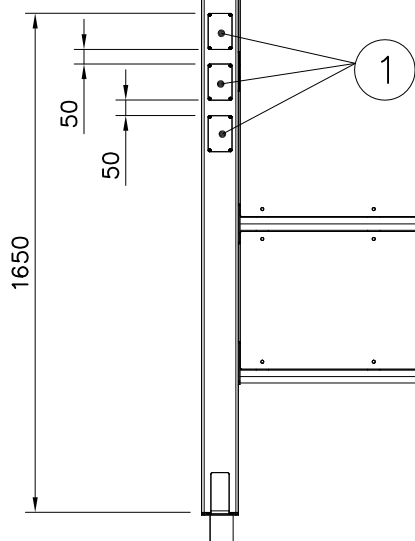

Example installation !
Esimerkki asennus !

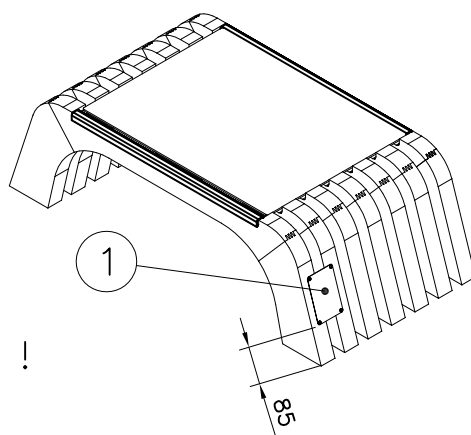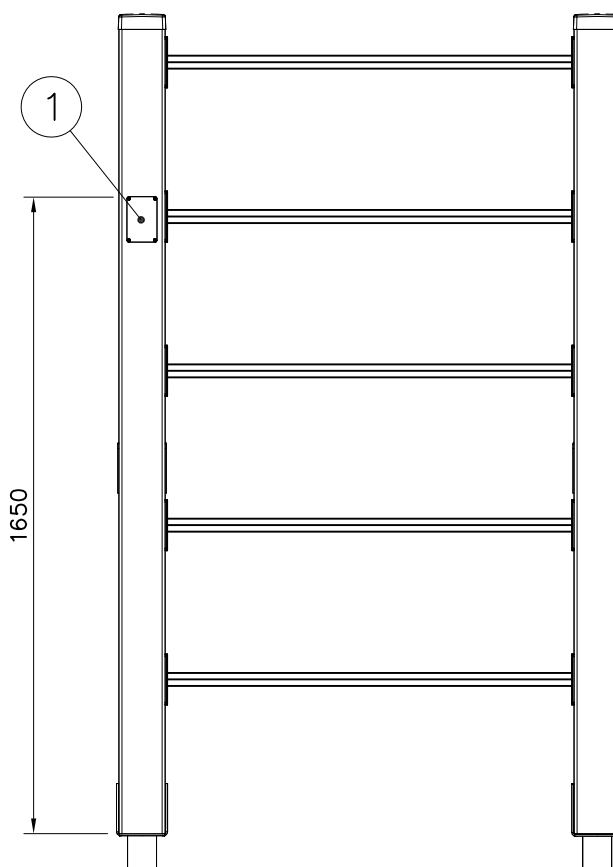

Example installation !
Esimerkki asennus !