


# **LAPPSET®**

## **FLORA**





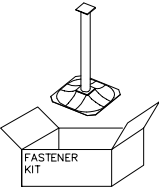
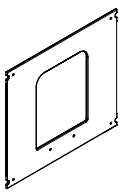
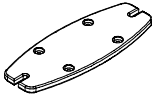
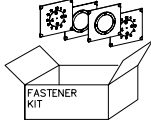
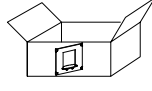
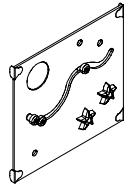
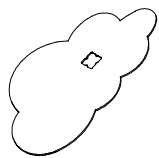

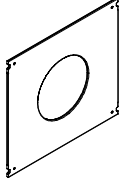
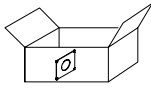
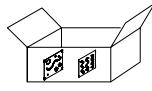
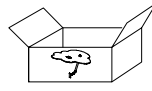
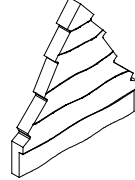
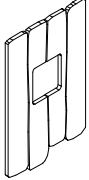
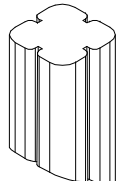
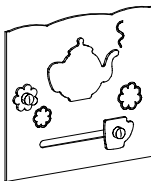
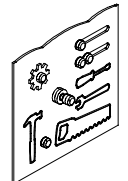

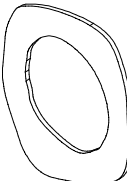
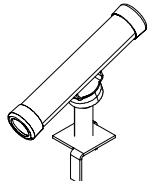
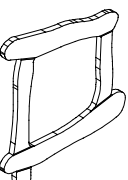
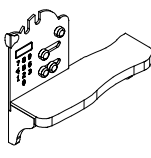
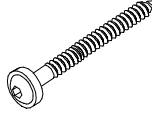
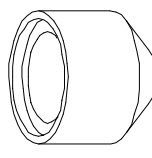
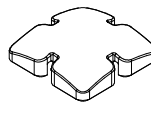
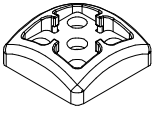
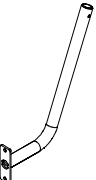

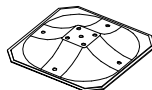
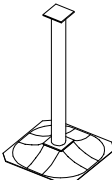
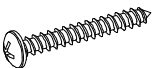
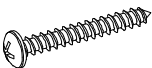
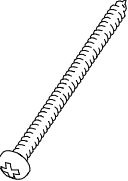

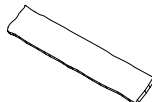
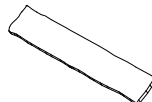
ASENNUSOHJE  
MONTERINGSANSVISNING  
INSTALLATION INSTRUCTION  
AUFBAUANLEITUNG  
NOTICE D'INSTALLATION

DATE: 9.8.2024



### **QFL0099-1**


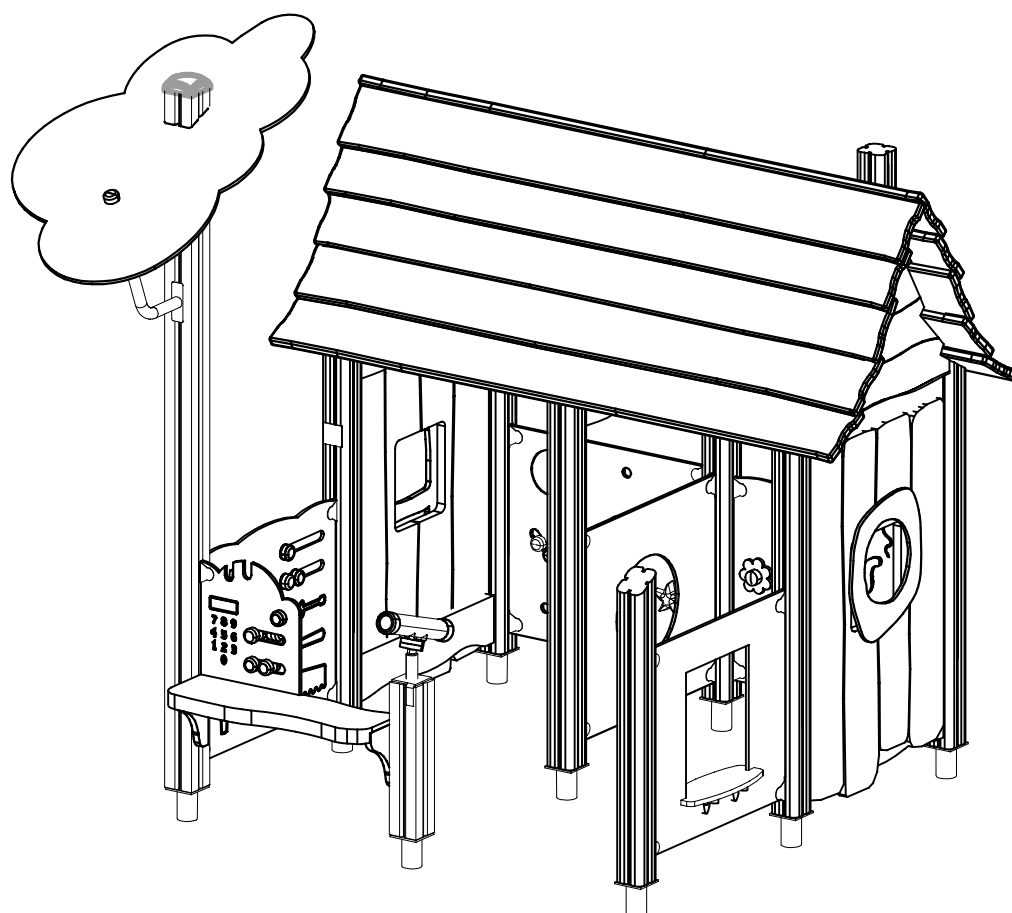


DATE: 9.8.2024

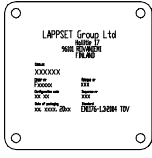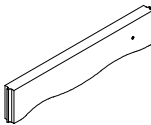
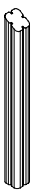
702286  65x65	PCS 1	705211-614  45x145x715	PCS 2	706192-614  93x93x946	PCS 1	706484  93x93x2150	PCS 1	706531  FASTENER KIT	PCS 2	706727-703  10x702x640	PCS 1
706744  15x145x380	PCS 1	706778  FASTENER KIT	PCS 2	706885  FASTENER KIT	PCS 1	707209-707  10x640x702	PCS 1	707328-707  10x750x1290	PCS 1	707331  93x93x470	PCS 1
707433-707  10x640x702	PCS 1	707434  FASTENER KIT	PCS 1	707450  FASTENER KIT	PCS 1	707665  FASTENER KIT	PCS 1	708374-614  68x690x704	PCS 3	708437-614  FASTENER KIT	PCS 2
708469-614  93x93x200	PCS 1	709358-703  FASTENER KIT	PCS 1	709403-703  FASTENER KIT	PCS 1	711371-614  93x93x1200	PCS 6	711509  FASTENER KIT	PCS 1	711535  FASTENER KIT	PCS 1
711545  FASTENER KIT	PCS 1	711632-614  FASTENER KIT	PCS 1	903093  Ø8x90	PCS 21	905104  M10	PCS 28	905138  GRAY	PCS 1	905196  GRAY	PCS 1
908207-216  336x392x40	PCS 1	909511  90x90x650	PCS 2	909519  50x380x380	PCS 2	909521  FASTENER KIT	PCS 7	980100  Ø5x60	PCS 60	980114  Ø4x20	PCS 4
980131  Ø6x60	PCS 4	P13451  28x200x2000	PCS 8	P13455  28x200x2000	PCS 1	P13456  28x200x2000	PCS 1		PCS		PCS



----- Falling Space 22.6 m2

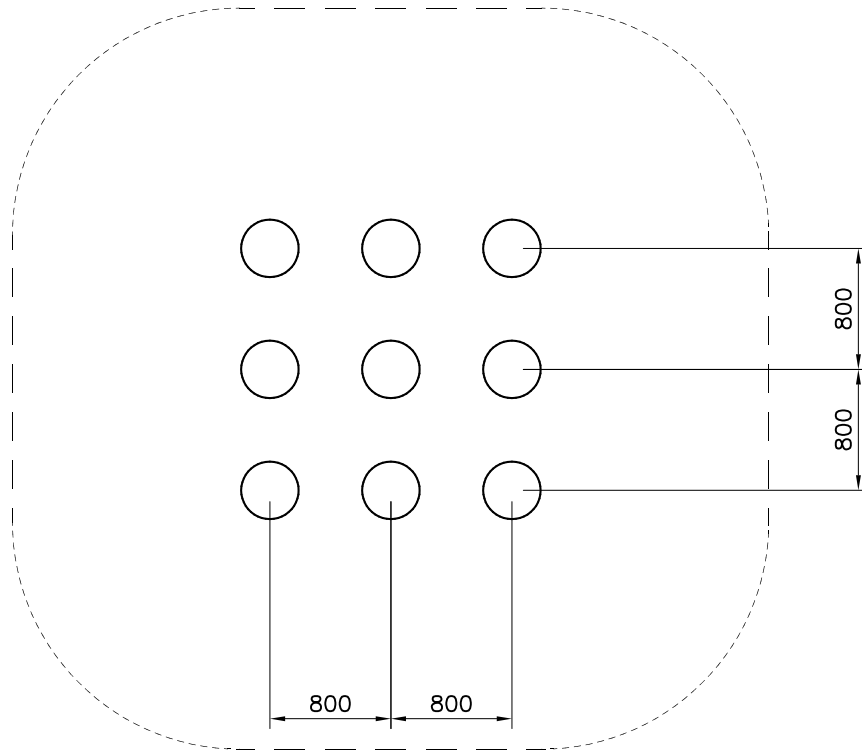
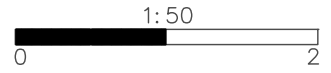






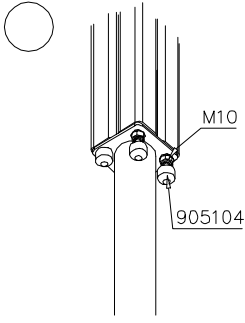
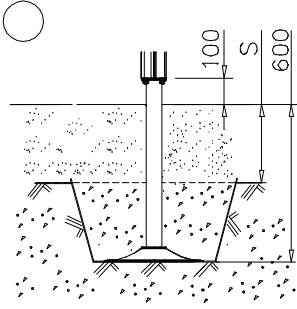
		

----- Falling Space 22.6 m<sup>2</sup>

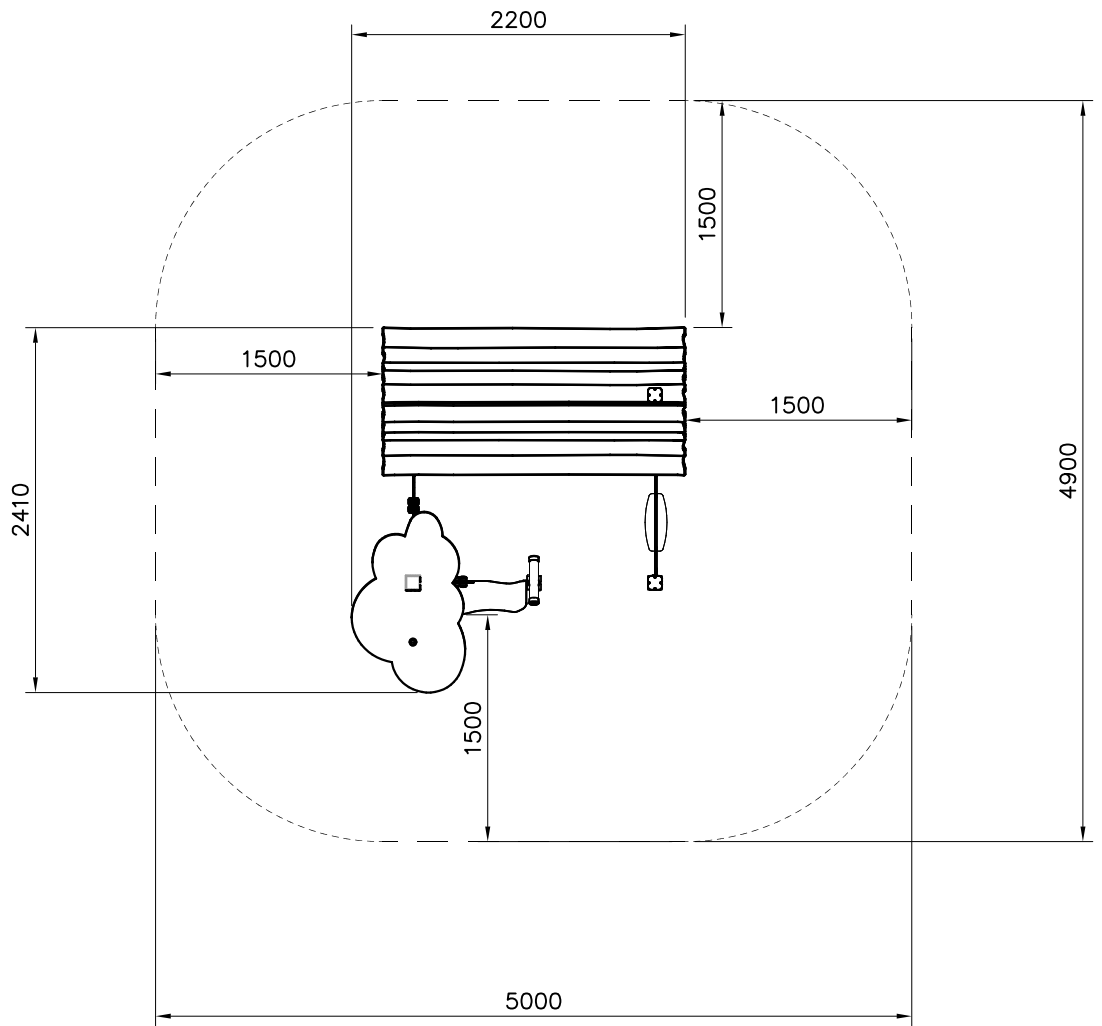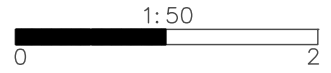

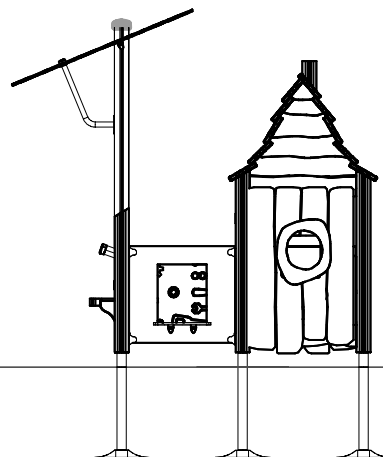
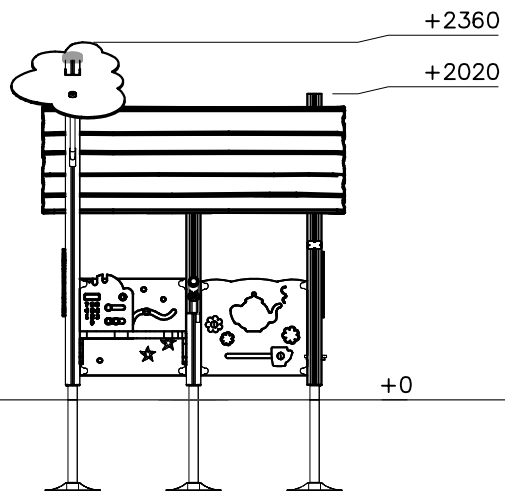


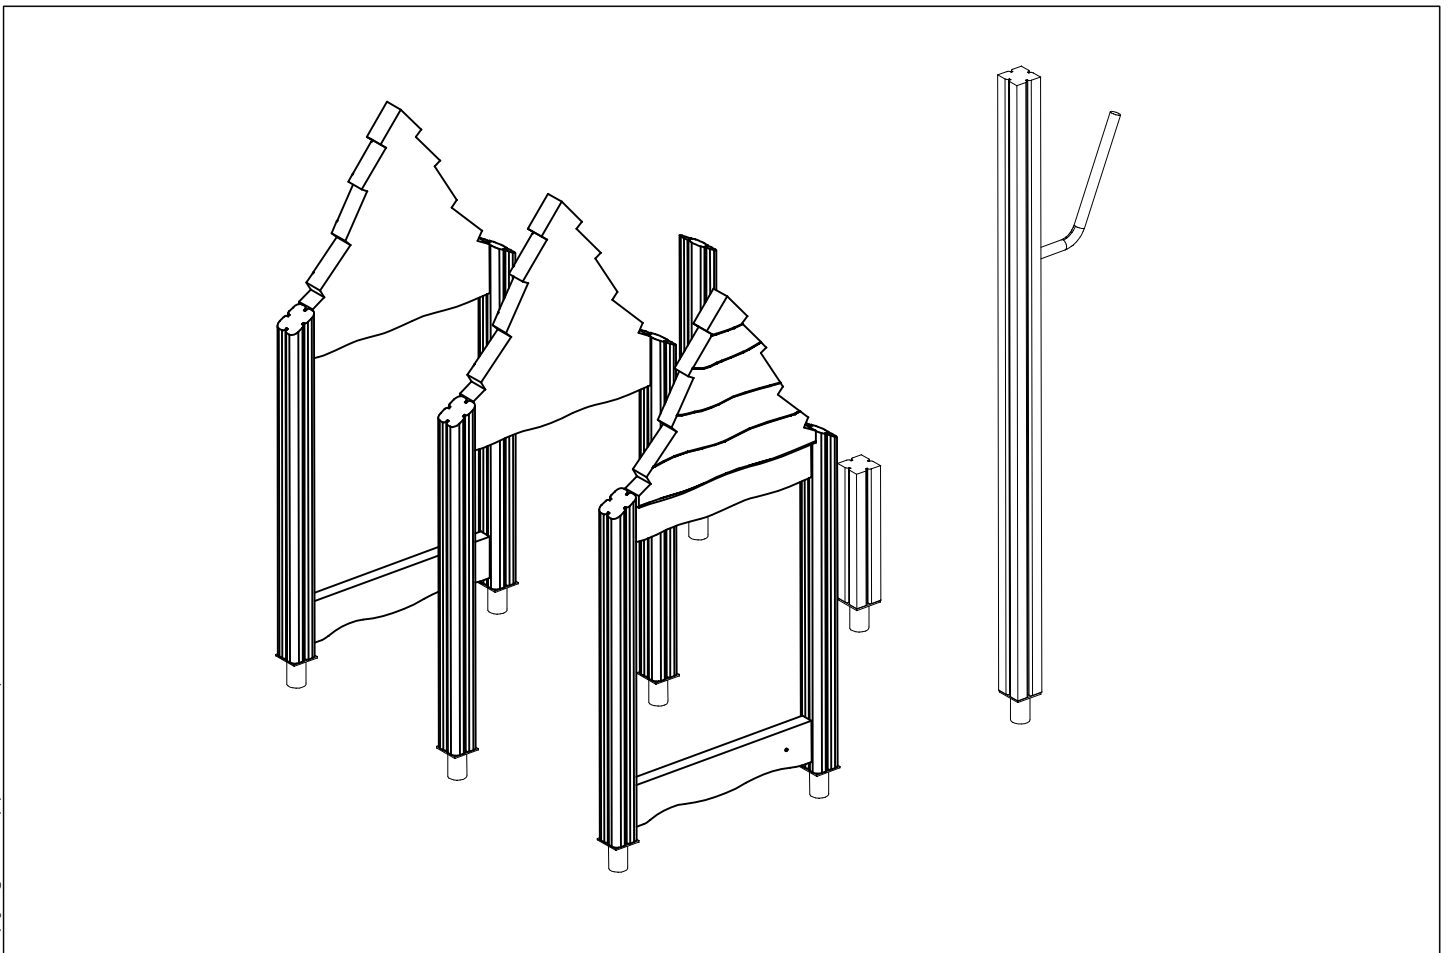
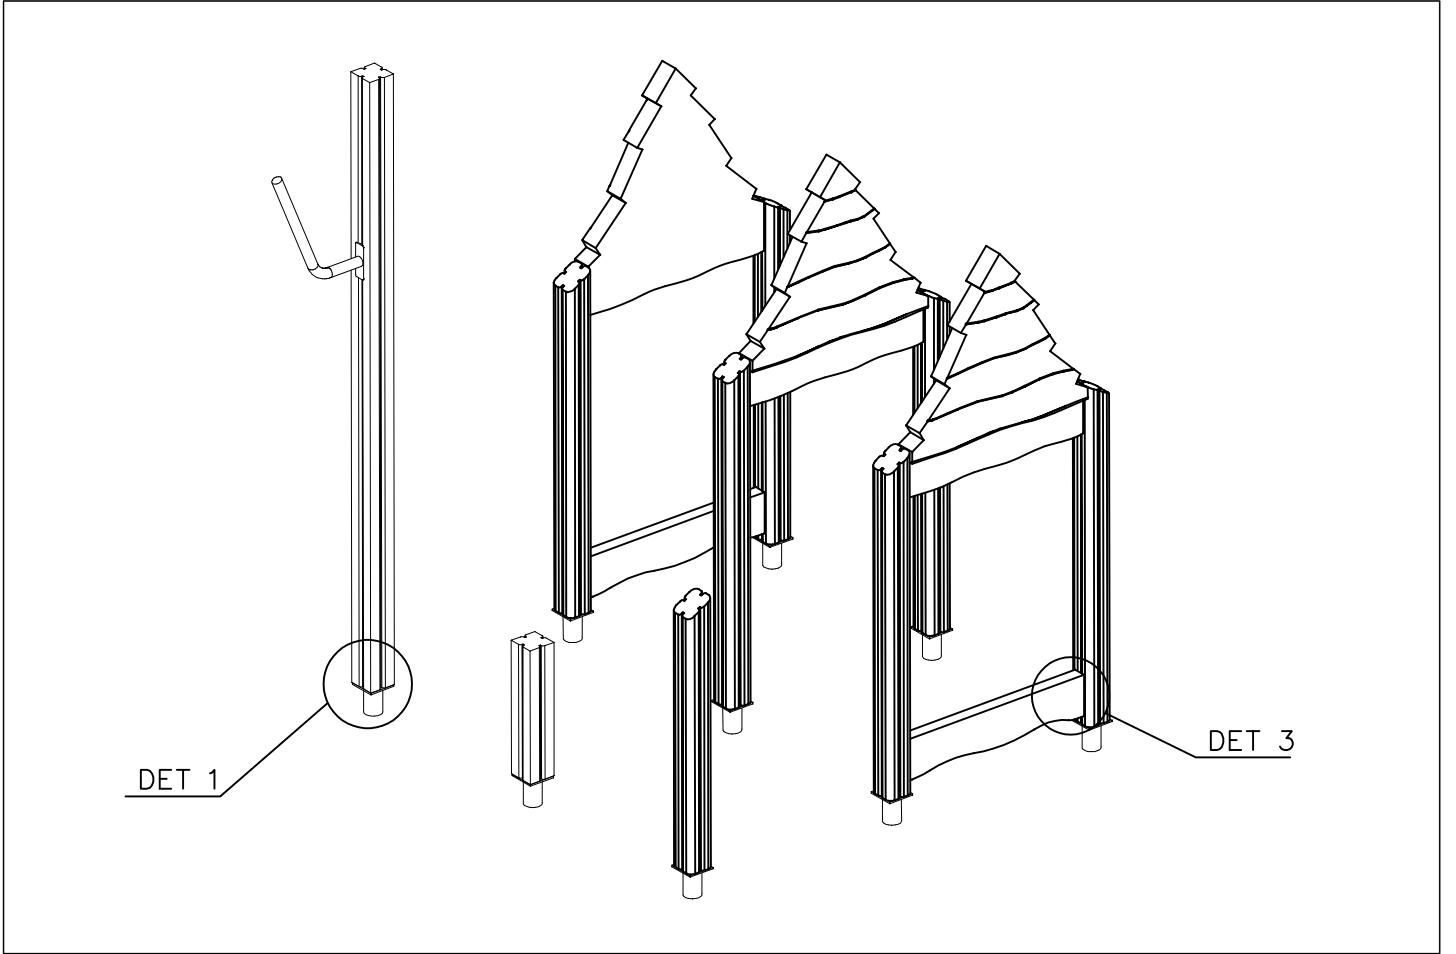

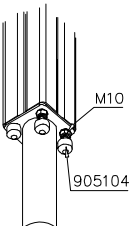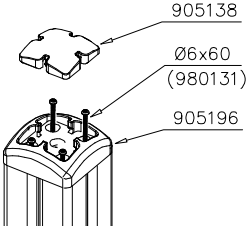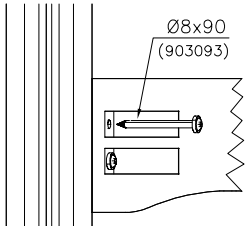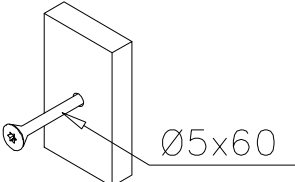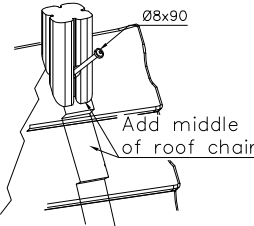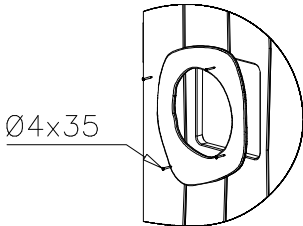
<p>DET 1</p> 	<p>DET 2</p> 	<p>DET 3</p> 	<p>DET 4</p> 
<p>DET 5</p> 	<p>DET 6</p> 		



DATE: 9.8.2024

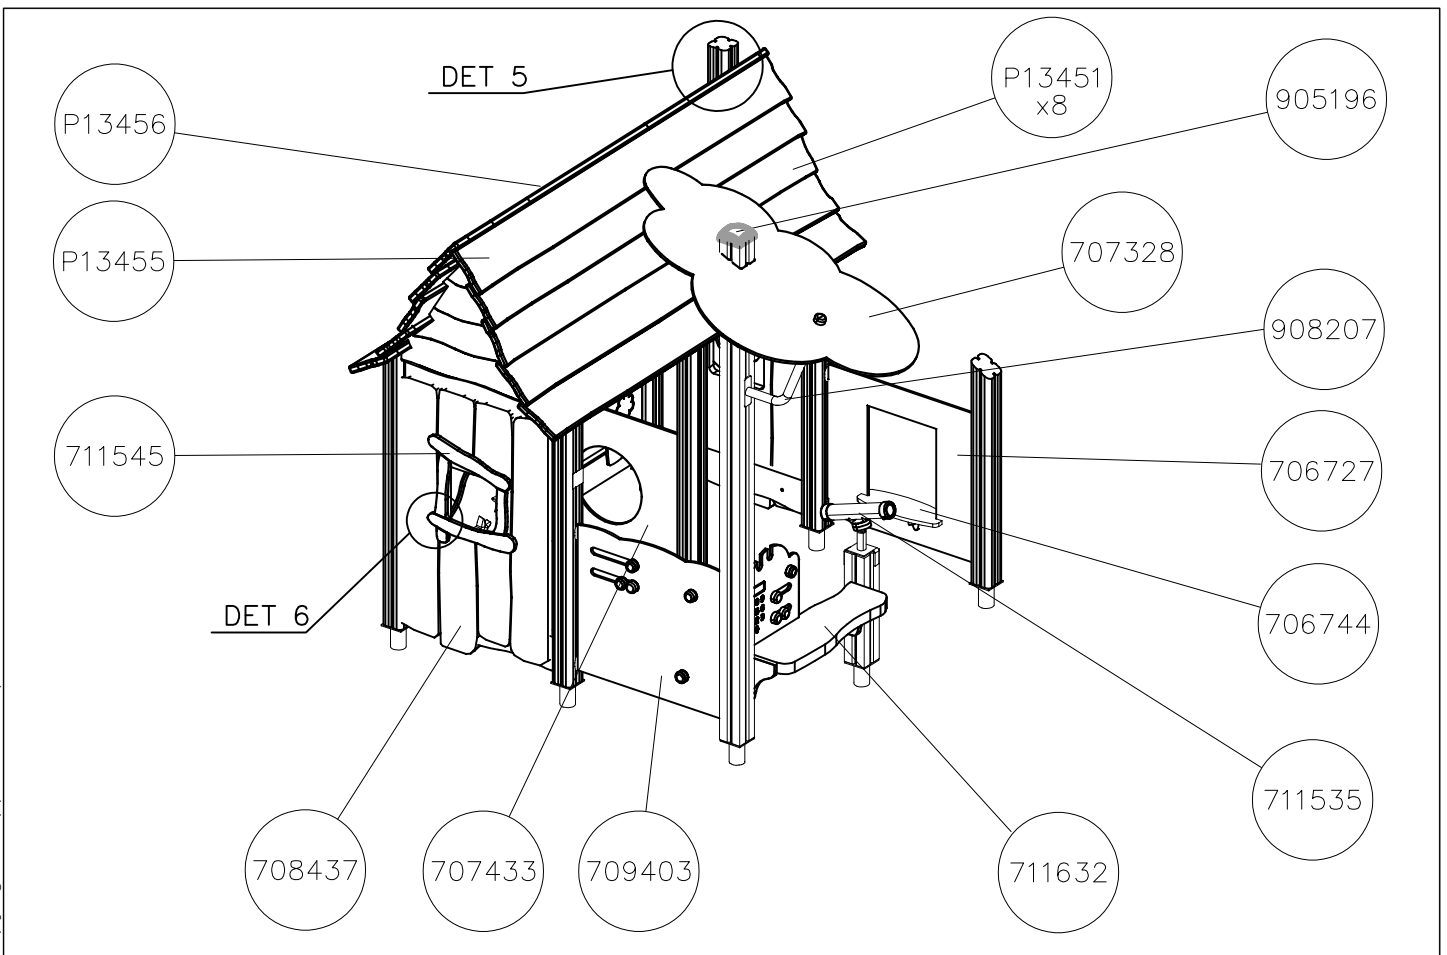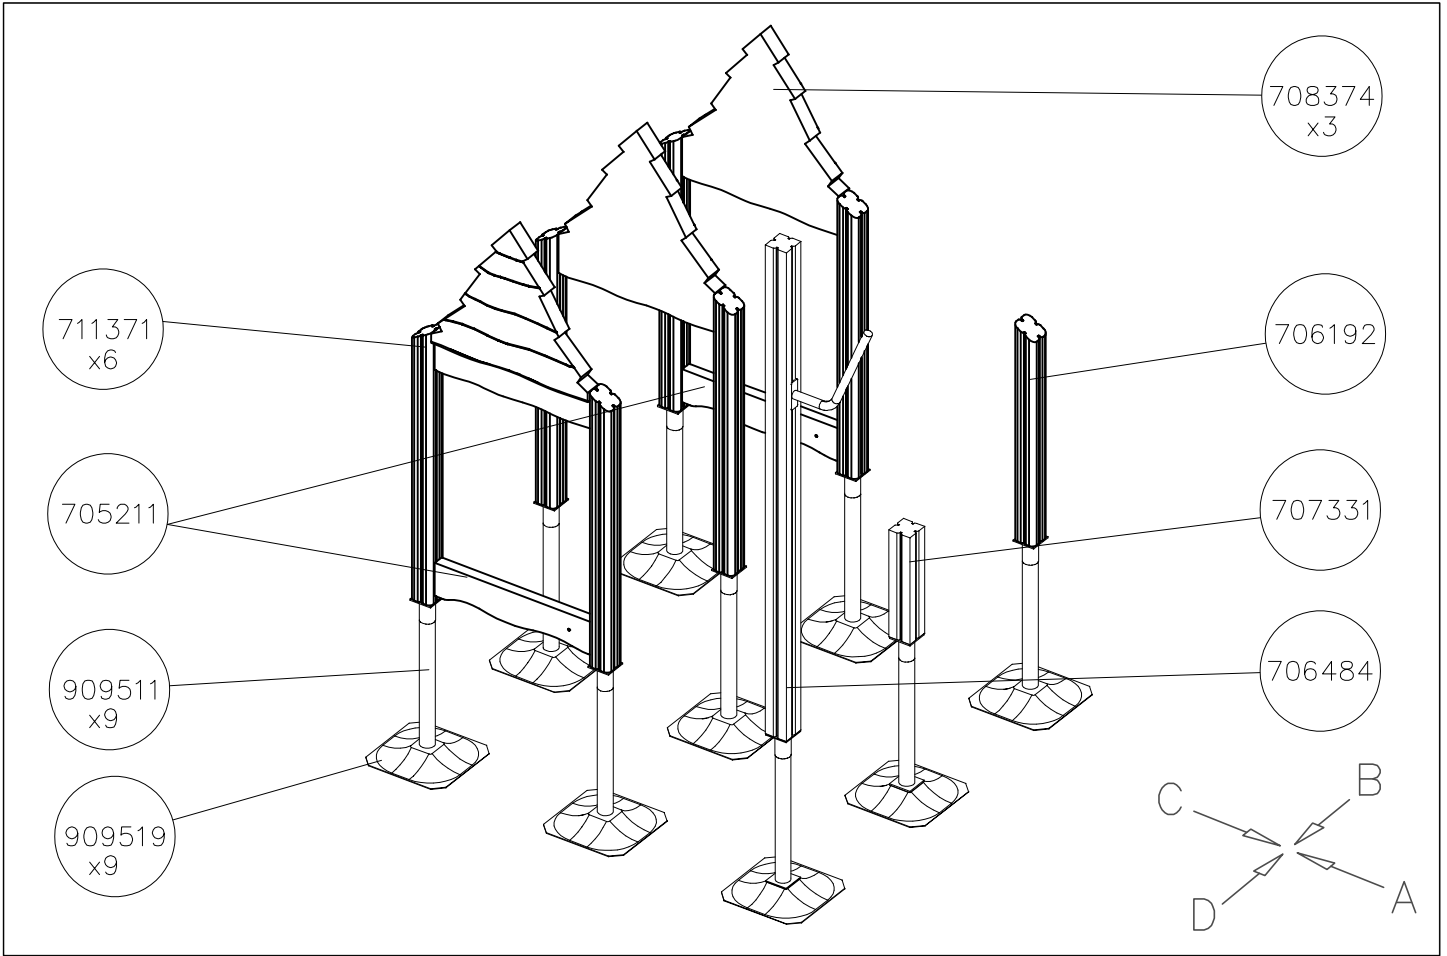


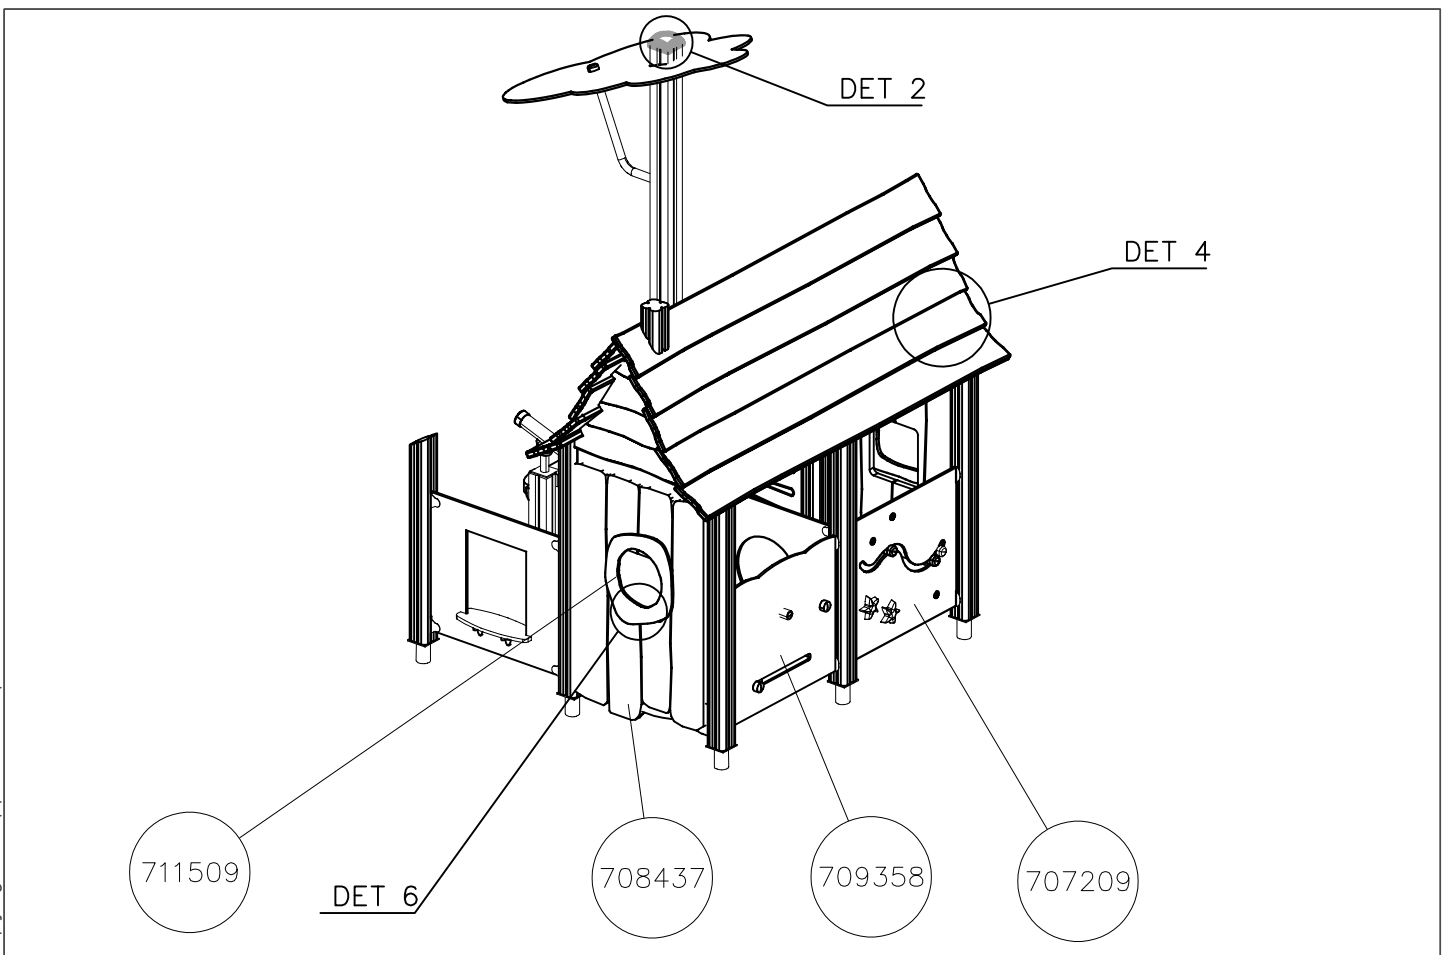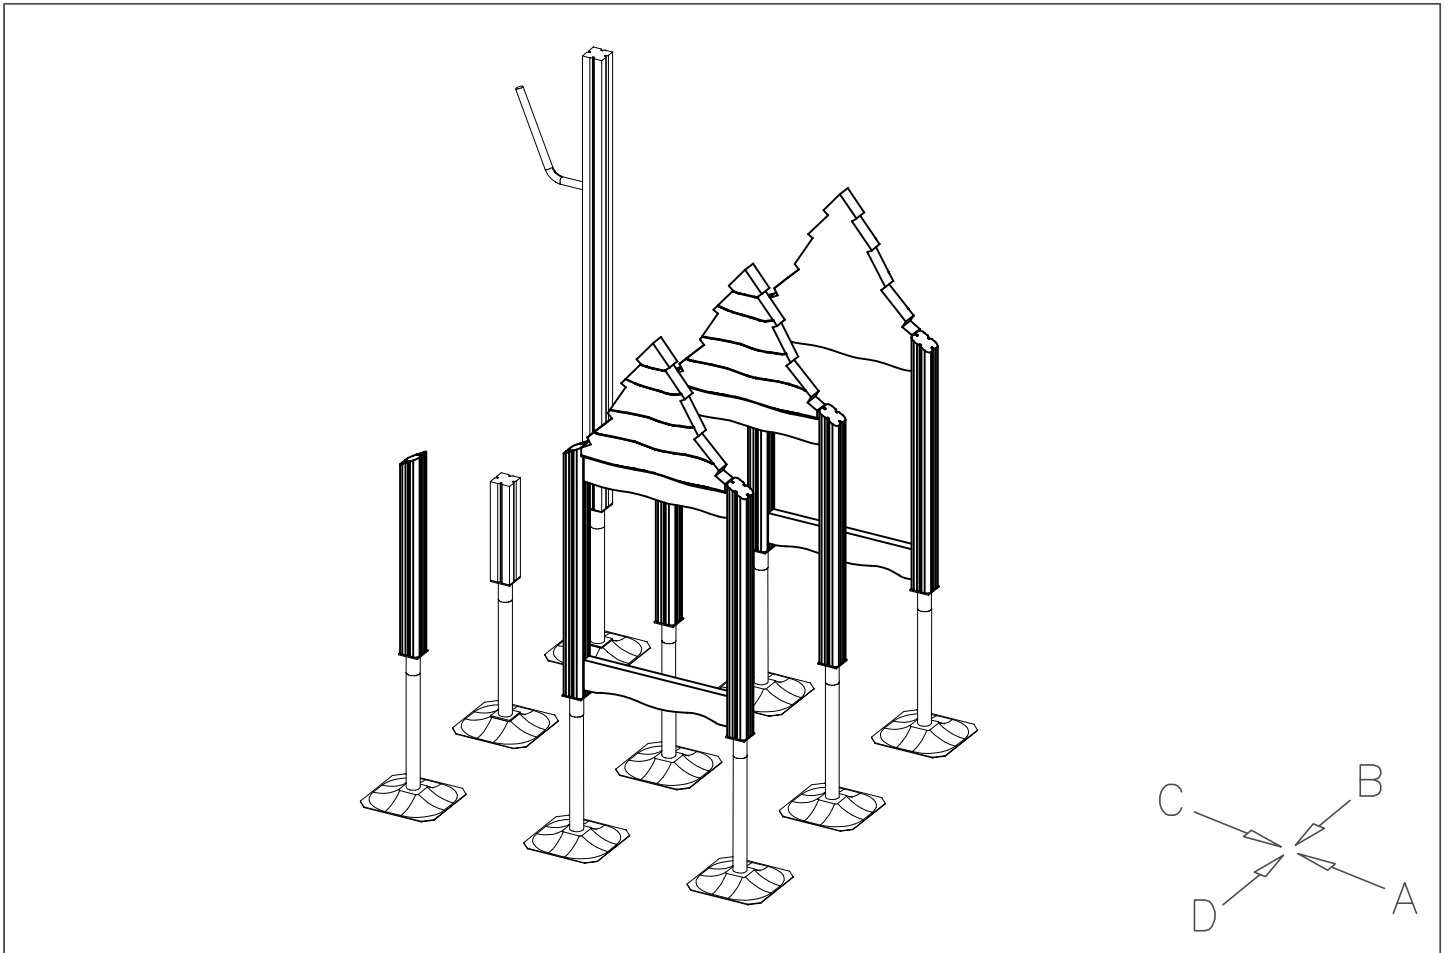


DATE: 9.8.2024

1:50


A

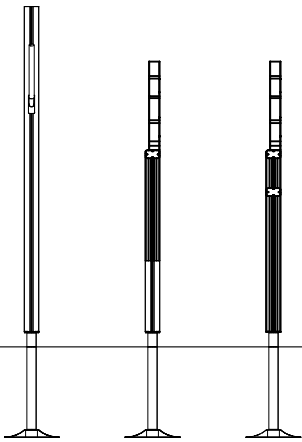

B

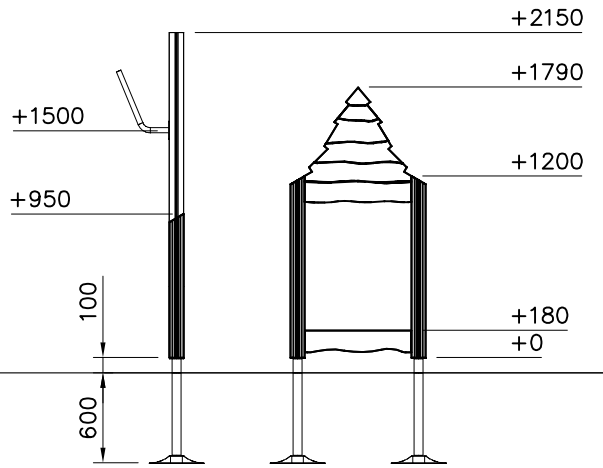

C

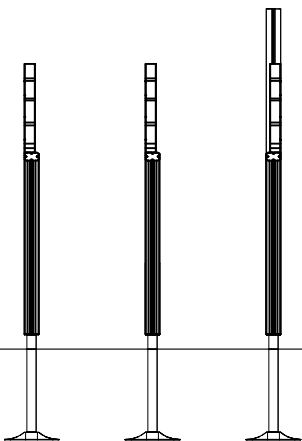

D

