


# **LAPPSET®**

## **FLORA**

ASENNUSOHJE  
MONTERINGSANSVISNING  
INSTALLATION INSTRUCTION  
AUFBAUANLEITUNG  
NOTICE D'INSTALLATION



DATE: 1.10.2024



### **QFL0129-1**

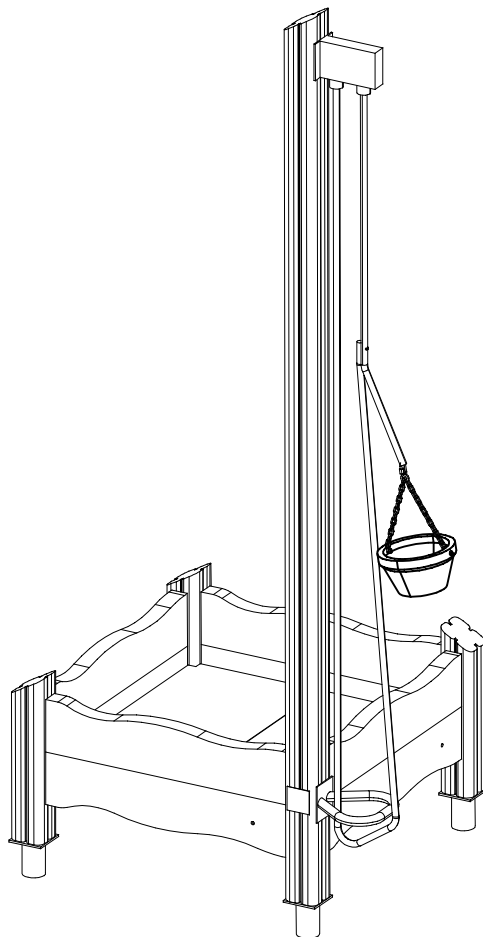




EN/AS Impact Area 12.6 m<sup>2</sup>

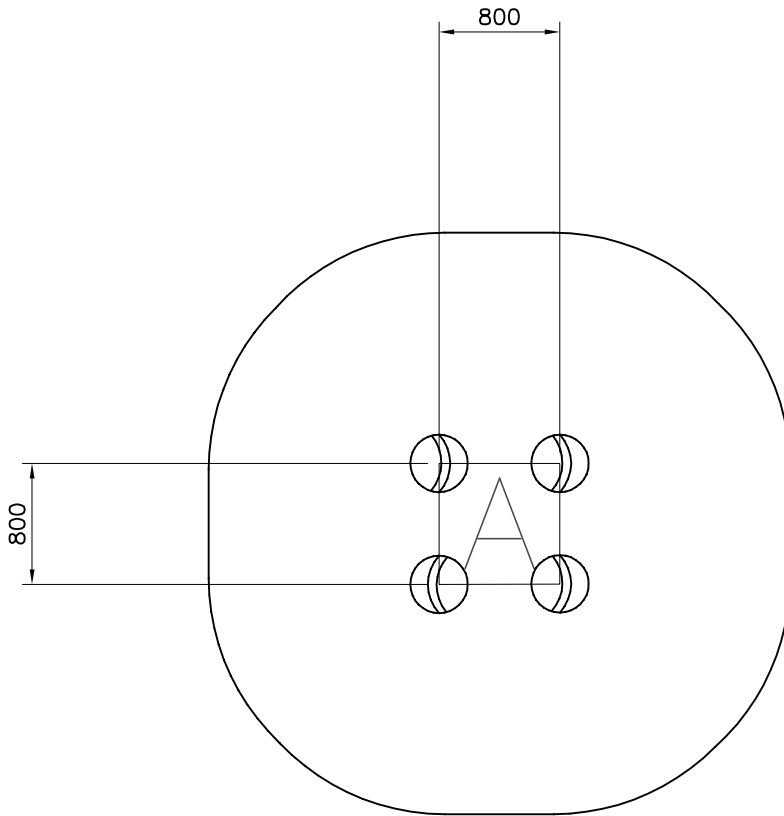
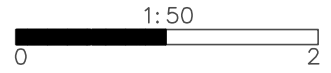


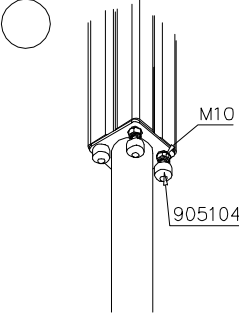
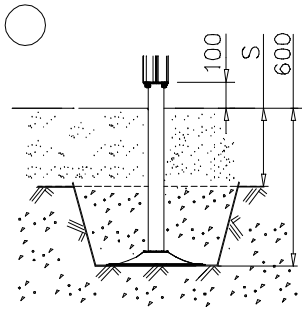
		


—  
- - -

Falling Space 15.3 m<sup>2</sup>  
Max Falling Height 500 mm

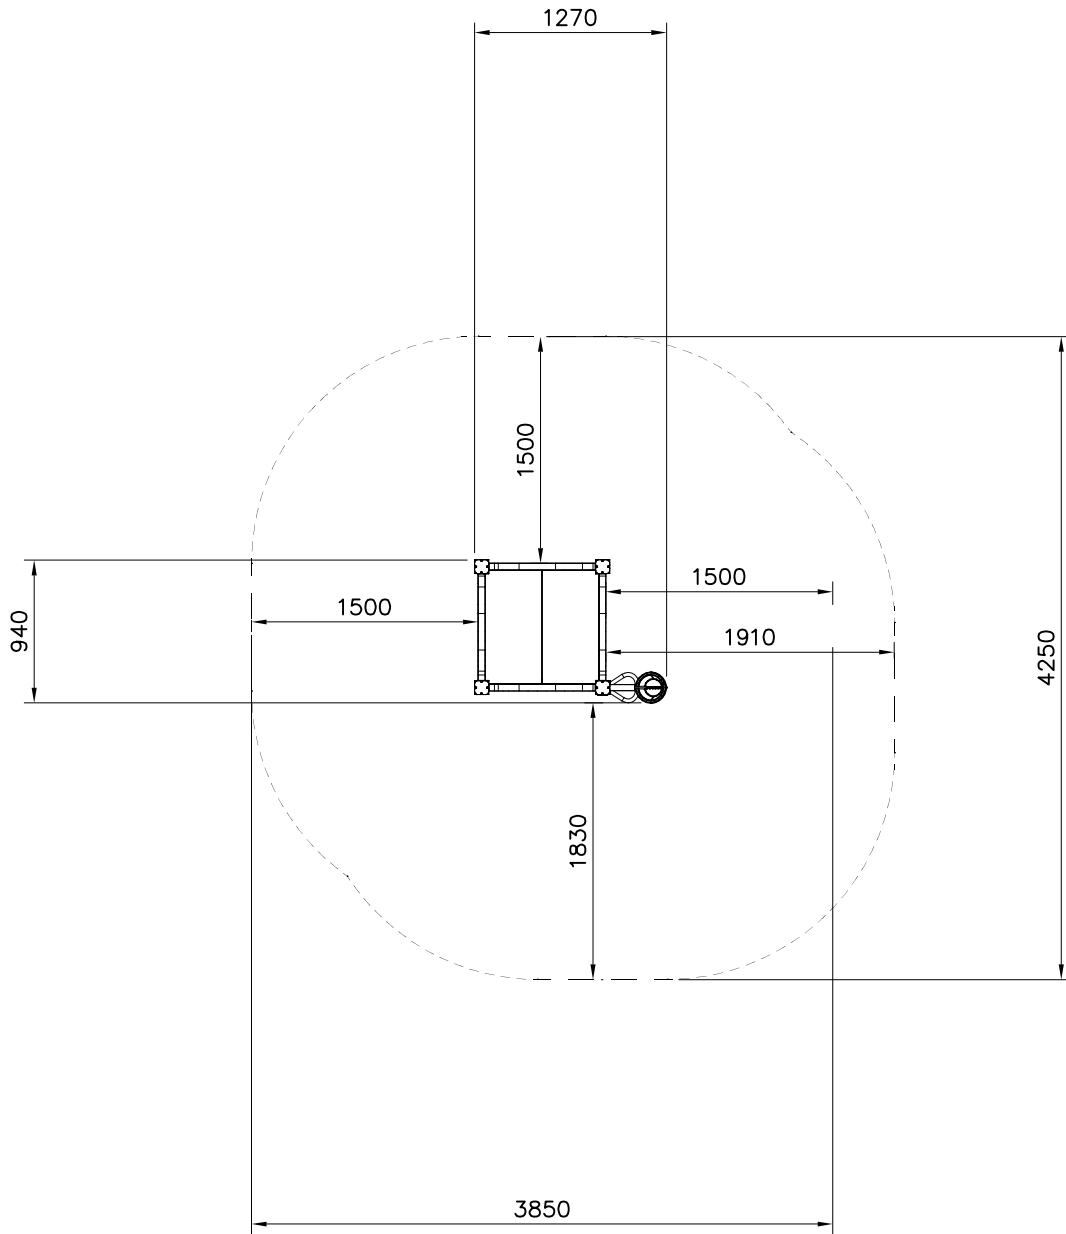

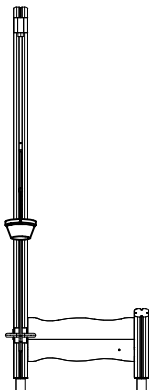
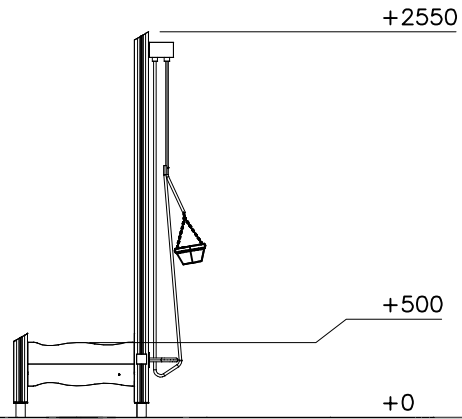


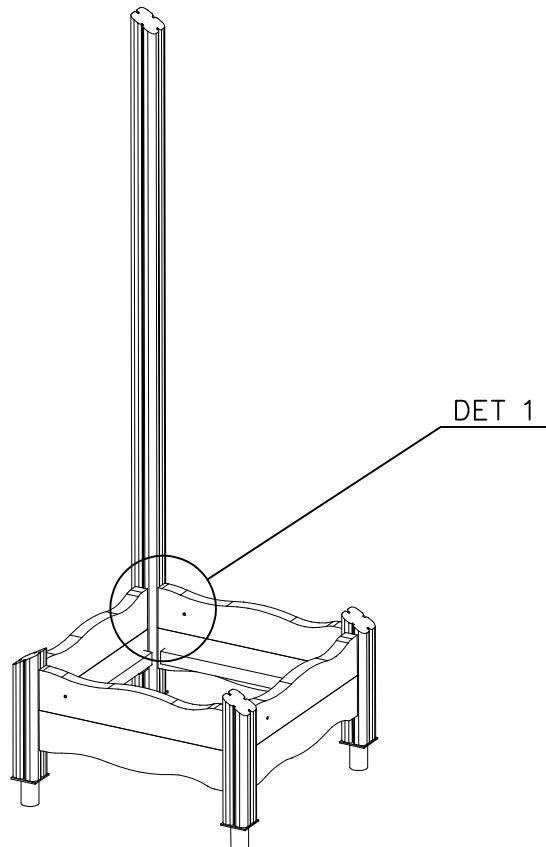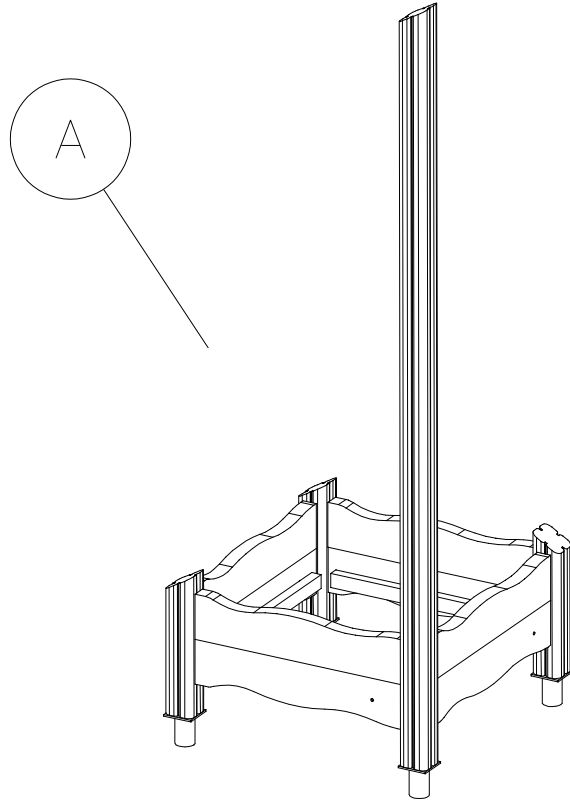
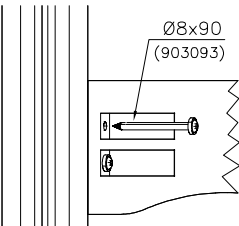
<p>DET 1</p> 			



DATE: 1.10.2024

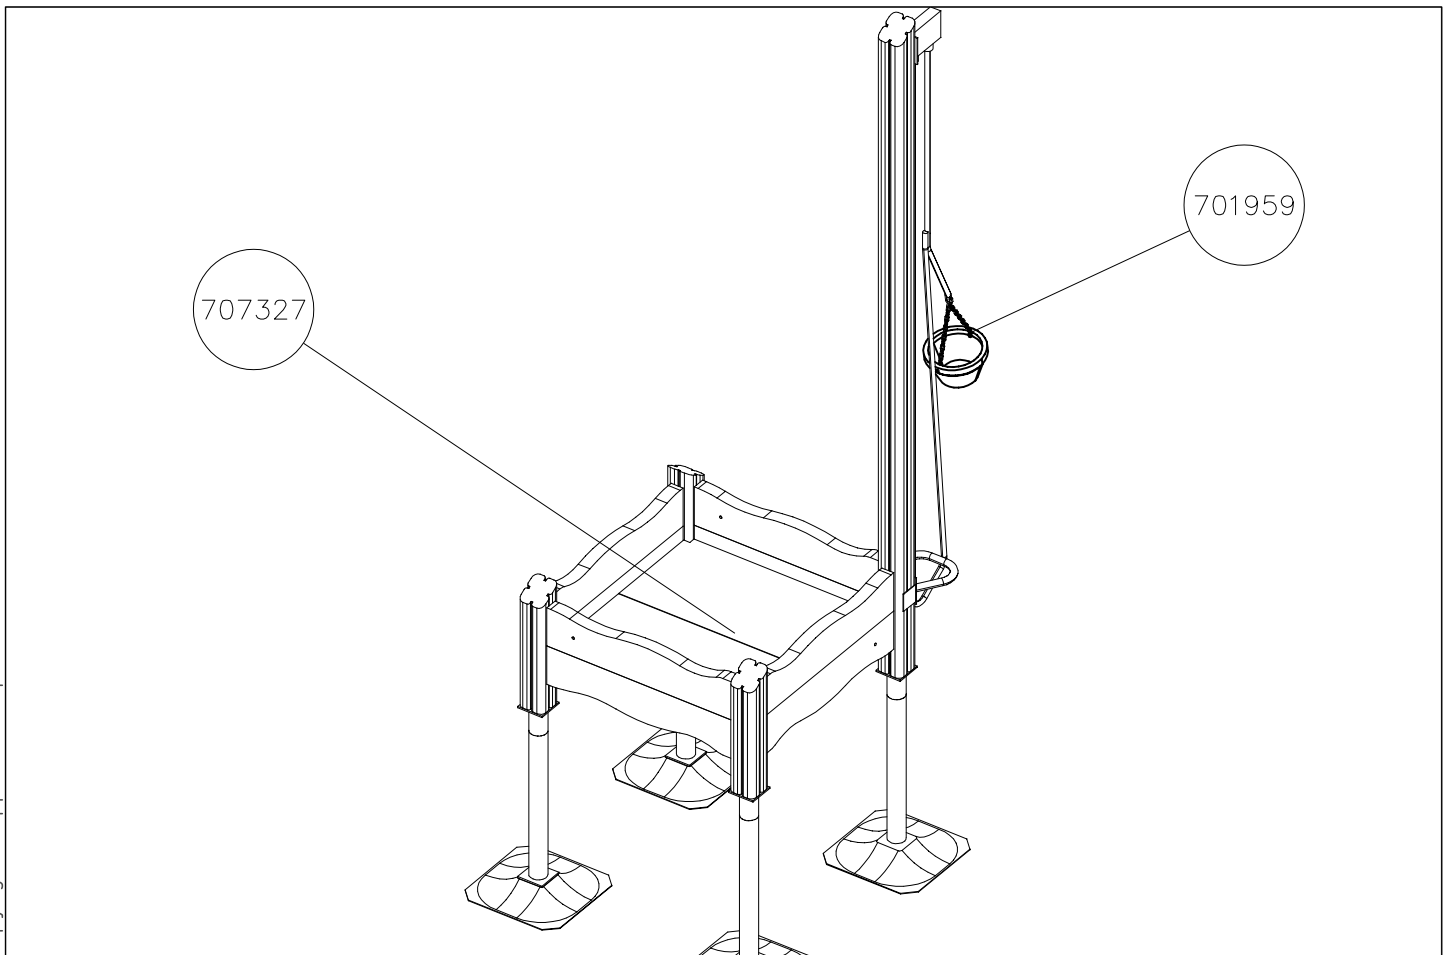
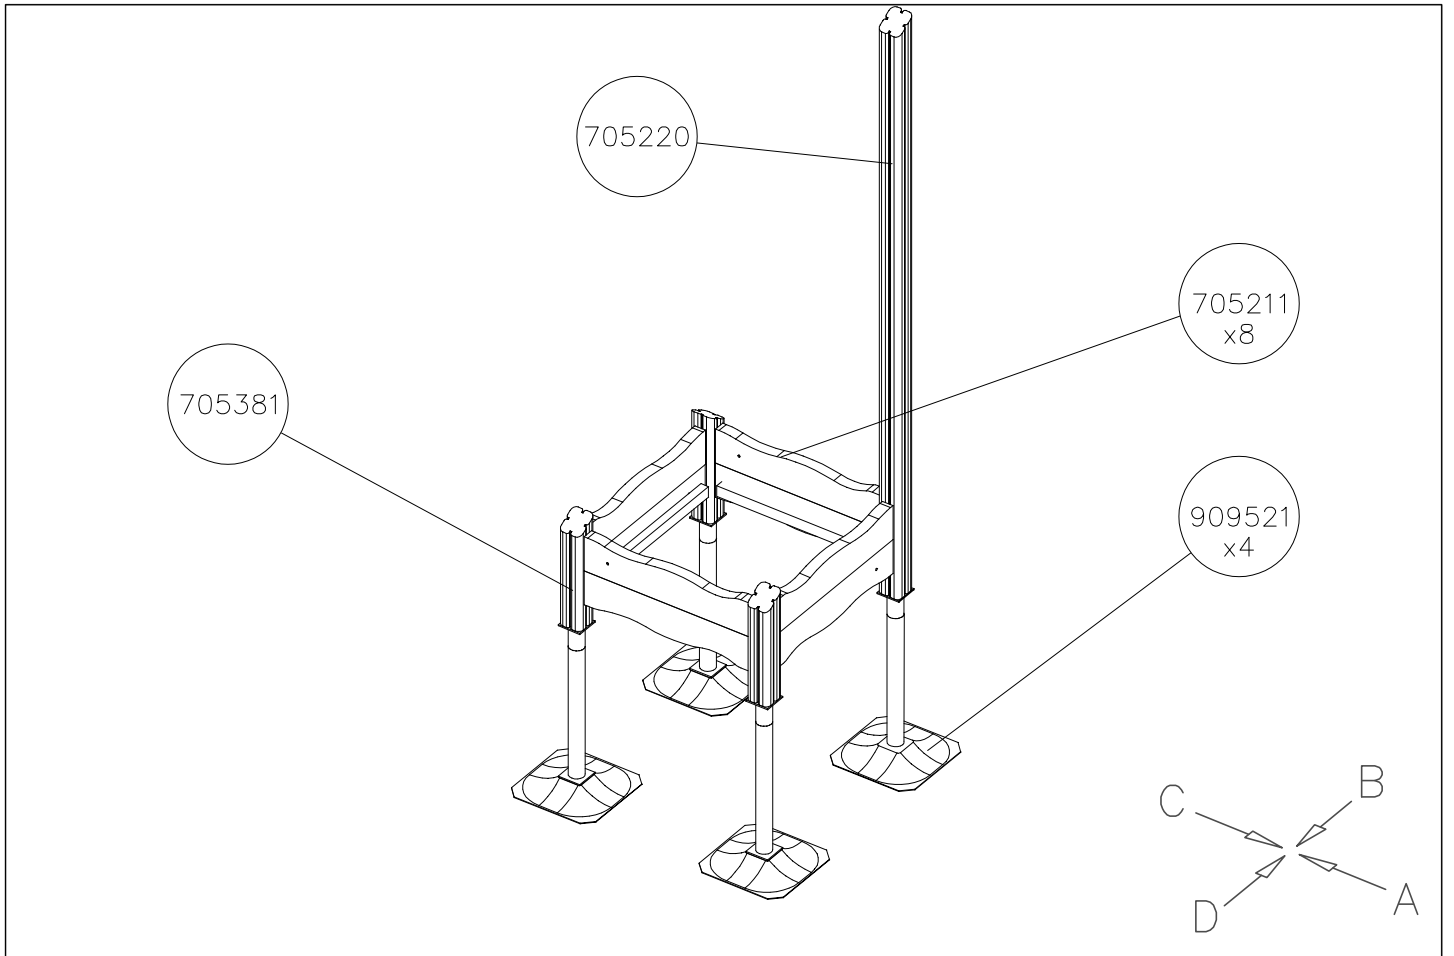


DATE: 1.10.2024

1:50

(A)

(B)

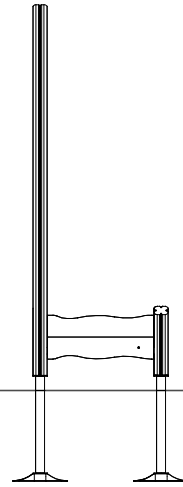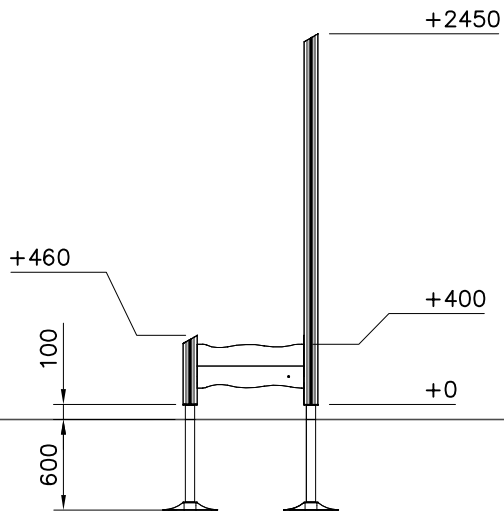

(C)

(D)

